


W. W. STUDDERT
MEMBER
AMERICAN SOCIETY OF
CIVIL ENGINEERS

STUDDERT ENGINEERING CO.
CIVIL ENGINEERS
221 SOUTH COLORADO
MIDLAND, TEXAS

TELEPHONES 4-8682 & 2-1373

REGISTERED ENGINEERS
& LAND SURVEYORS

ARIZONA
COLORADO
DAKOTA
LOUISIANA
MONTANA
NEVADA
NEW MEXICO
OKLAHOMA
TEXAS
UTAH
WYOMING

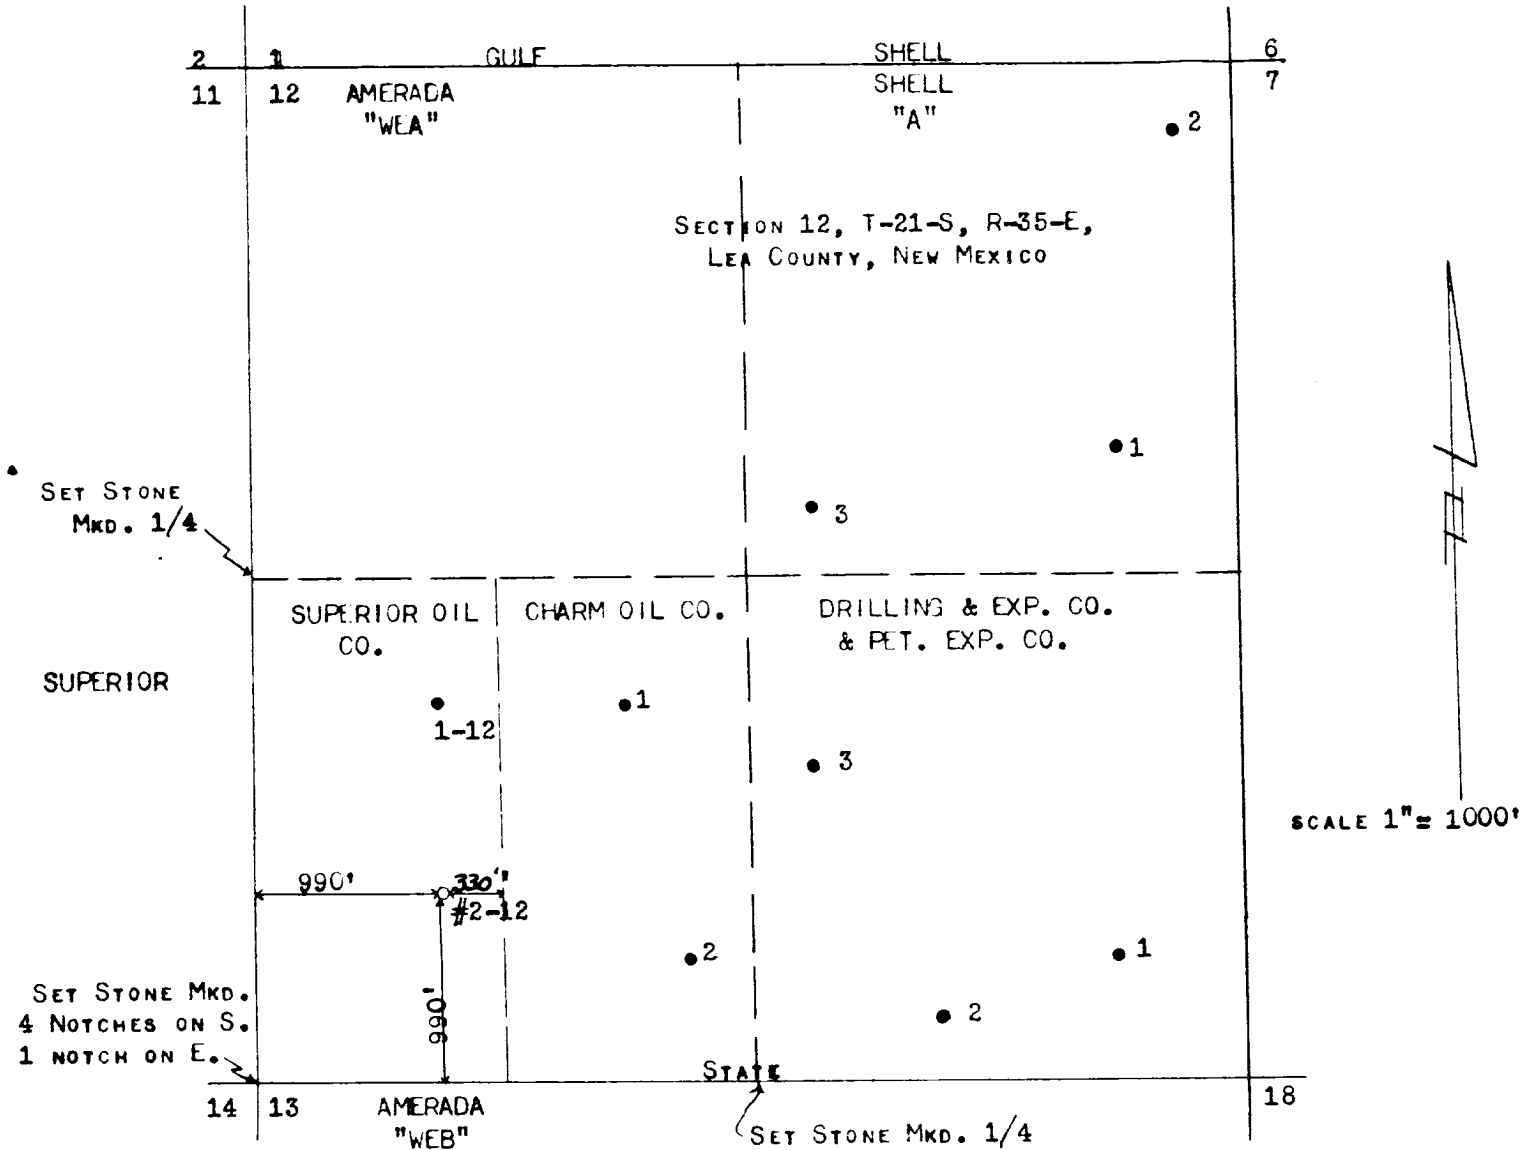

I, EARL K. MONTEITH, REGISTERED LAND SURVEYOR No. 1317, STATE OF NEW MEXICO, HEREBY CERTIFY THAT THIS WELL: SUPERIOR OIL CO.-STATE #2-12, 990' FROM THE SOUTH LINE AND 990' FROM THE WEST LINE, SECTION 12, T-21-S, R-35-E, LEA COUNTY, NEW MEXICO, WAS STAKED ON THE GROUND UNDER MY SUPERVISION AND THAT THIS PLAT IS TRUE AND CORRECT.

AUGUST 4, 1955

Earl K. Monteith
EARL K. MONTEITH