


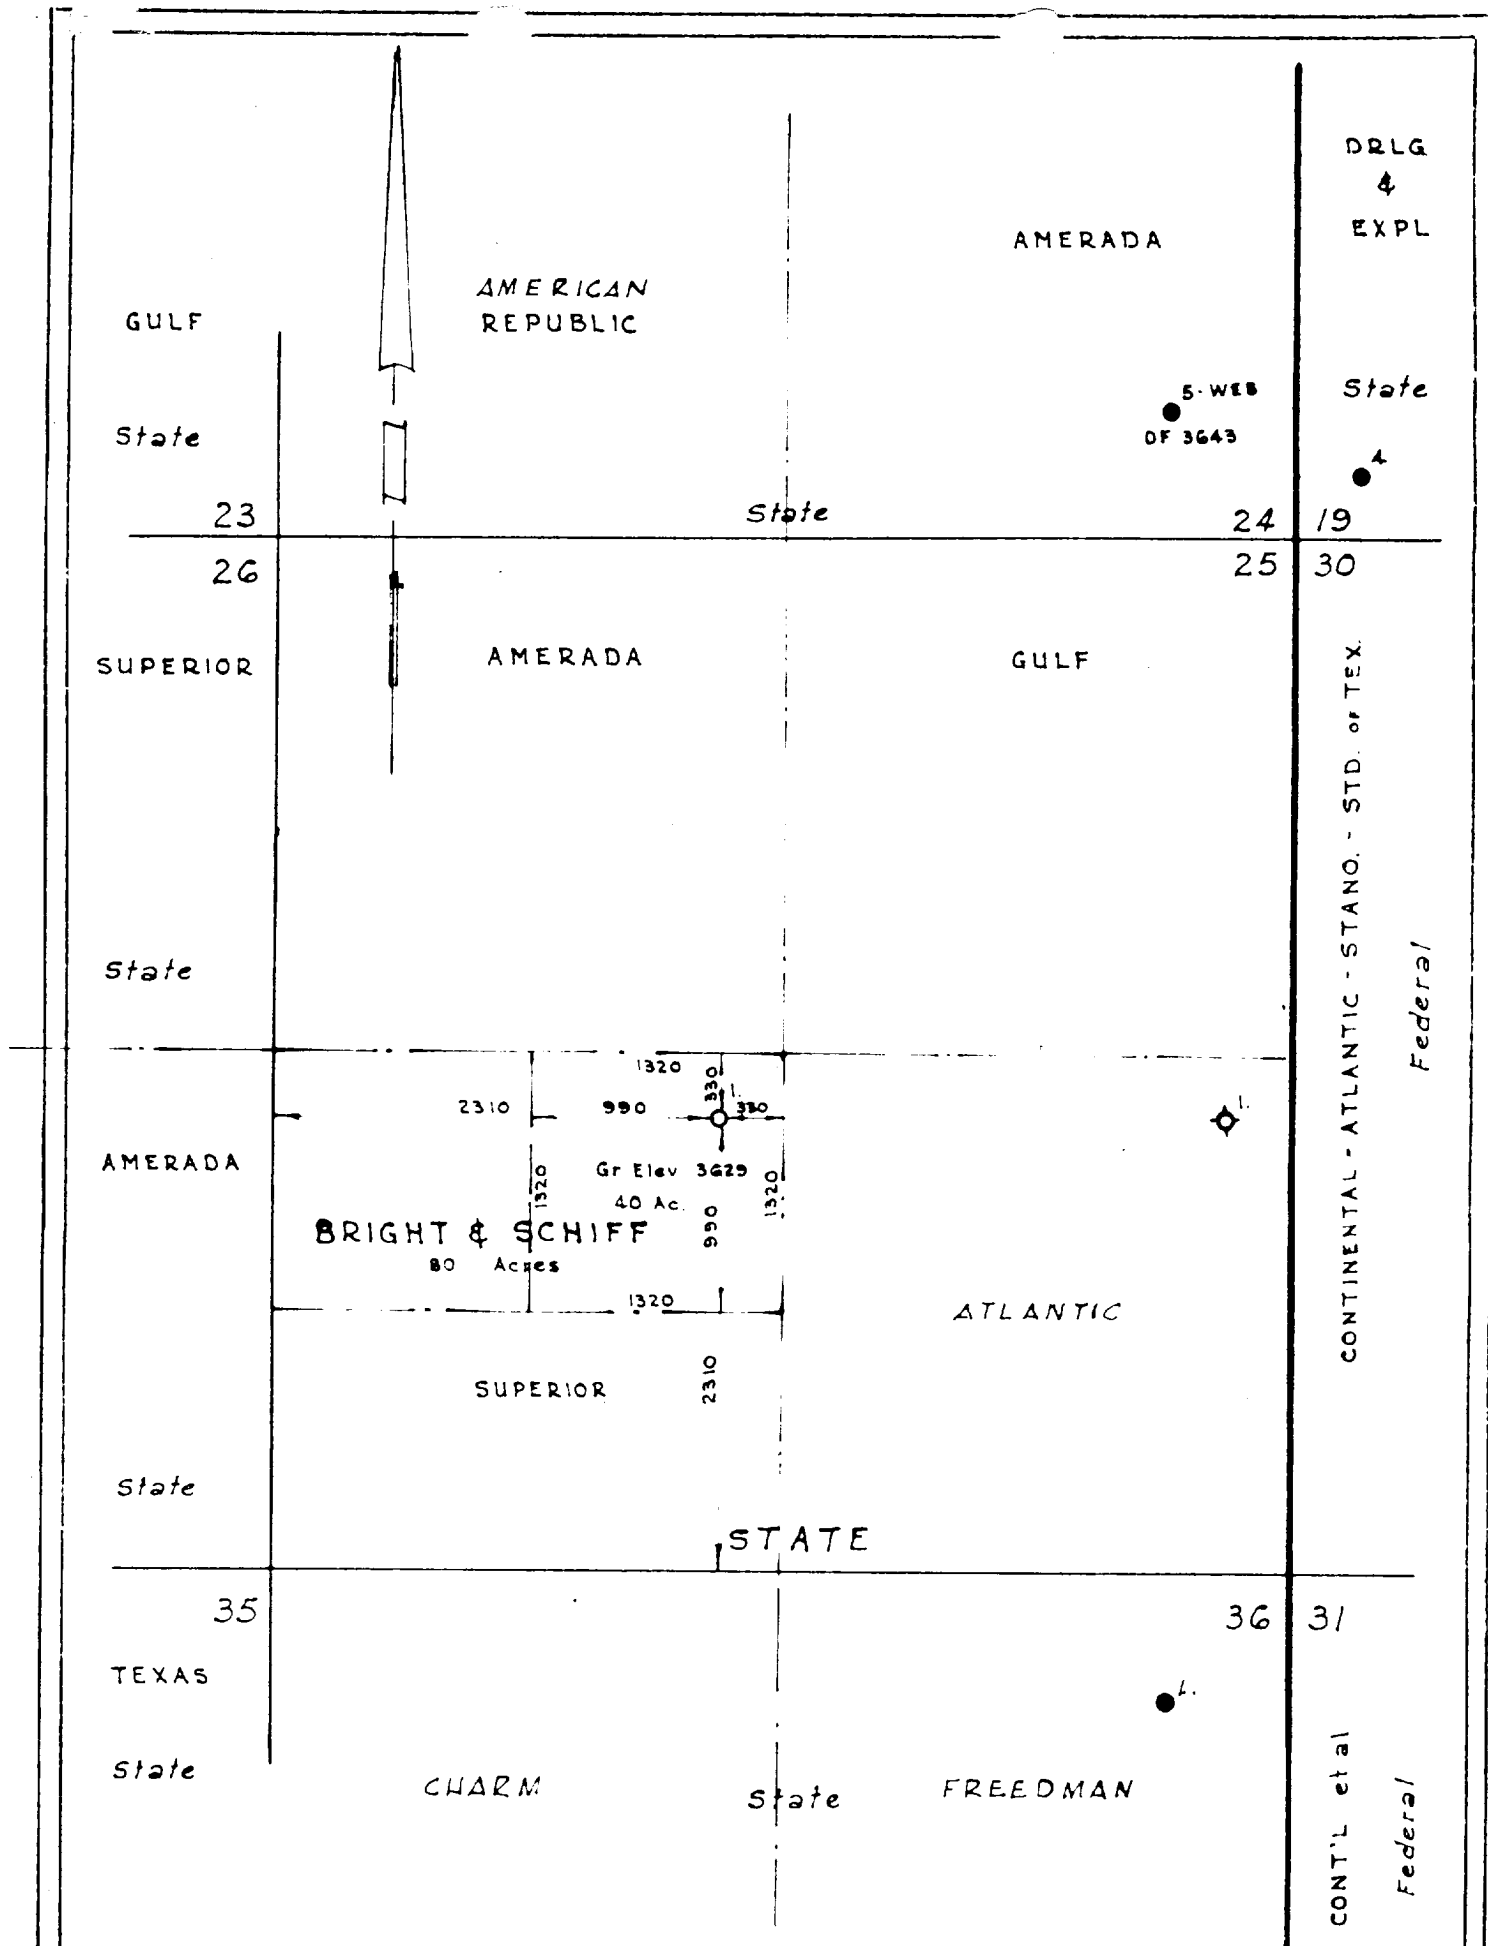

I, Max Schumann, Jr., Registered Professional and Licensed State Land Surveyor, State of New Mexico, hereby certify that this survey was made by me on the ground, and that this plat is a correct representation thereof.

This 4th day of April 1955

Max A. Schumann, Jr.
Reg. Prof. Engr. and Licensed State Land Surveyor

JENKINS & SCHUMANN
Registered Civil Engineers
Box 504 Phone 4-7802
Midland, Texas



SURVEY PLAT

BRIGHT & SCHIFF

Well No. 1,
Superior-State Lease

2310 ft fr SOUTH, 2310 ft fr WEST lines
SEC. 25, T-21-S, R-35-E,

LEA COUNTY, NEW MEXICO

Scale: 1" = 1000'

JOB NO.
1809