


CURRENT CONDITIONS
PROPOSED INJECTION WELL
• WELL DATA SHEET

EMSU #181
LEASE & WELL NO. MEYER "B-4" #1B FIELD/POOL EUNICE MONUMENT DATE 2-9-84
LOCATION 627 FEET FROM NORTH LINE AND 1980 FEET FROM EAST LINE
SECTION UNIT B, SEC 4, T15-R36E COUNTY LEA OPERATOR CONOCO, INC.

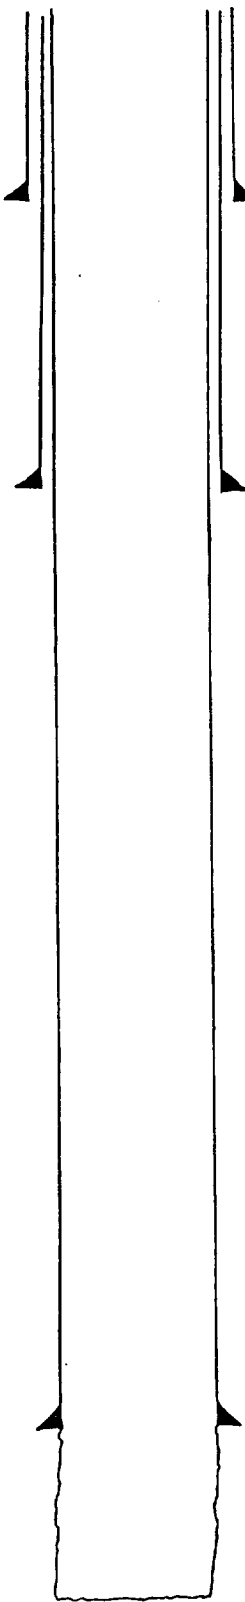

GE 3528
KDB to GE _____
DF to GE _____

10 3/4 " OD Surface Pipe
set @ 283 ' w/ 225 sx
Cmt. Circulated? YES
Calc

7 7/8 " OD 26.40 Thd
Gr. _____ Csg
set @ 1287 ' w/ 425 sx
Cmt Circulated? YES
TOC @ SURFACE by ES
Calc

5 1/2 " OD 17 " Thd
Gr. _____ Csg
set @ 3688 ' w/ 425 sx
Cmt Circulated? YES
TOC @ SURFACE by ES
Calc

EUNICE
MONUMENT

Date Completed 3-1-37
Initial Formation FRAYBURG
From: 3688 to 3840 GOR 11789
Initial: Production ☒ 99 bopd 0 bwpd
Or: Injection ☐ bwpd (d) _____ psi
Completion Data:

2-18-37 SHOT W/240 RTS NITRO

2-26-37 SHOT W/160 RTS NITRO

2-28-37 SHOT W/90 RTS NITRO

Subsequent Workover or Reconditioning:

3-8-37 ACIDIZED W/4000 GALS

8-12-49 ACIDIZED W/3000 GALS

7-62 TA'D

8-31-82 P.O. TO 3833', STRING SHOT ON,
ACIDIZED W/5000 GALS

2-21-83 TAG FILE AT 3811' P.O. TO 3813'

Present Inf. ☐ bwpd @ _____ psi Date _____
Present Prod. ☐ bopd _____ bwpd Date _____
GAS _____ MCF PD _____

Remarks Or Additional Data:

PBD
TD 3840