


CURRENT CONDITIONS
PROPOSED INJECTION WELL
WELL DATA SHEET

EMSU #295

LEASE & WELL NO. MEYER "G-B" #1 FIELD/POOL EUNICE MONUMENT DATE 2-9-84

LOCATION 1980 FEET FROM NORTH LINE AND 1980 FEET FROM WEST LINE

SECTION UNIT F, SEC 8-T21S-R36E COUNTY LEA OPERATOR CONOCO, INC

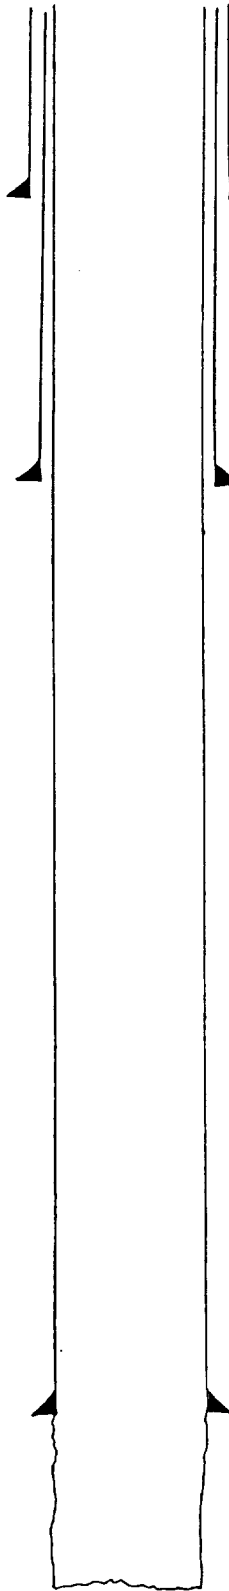

GE 3581
KDB to GE _____
DF to GE _____

Date Completed 9-24-34
Initial Formation GRAYBURK
From: 3744 to 3870 COR 786
Initial: Production ☒ FB20 bopd 0 bwpd
Or: Injection ☐ bopd 0 psi
Completion Data: _____

13 7/8 " OD Surface Pipe
set @ 333 w/ 150 sx
Cmt. Circulated? NO
107 (CALC)

Subsequent Workover or Reconditioning:

9 5/8 " OD _____ Thd
Gr. _____ Csg
set @ 1561 w/ 300 sx
Cmt Circulated? NO
TOC @ 550 by FB
CALC

5-12-40 ACIDIZED w/1000 GALS
1-54 ACIDIZED w/1000 GALS
1-16-58 INSTAL PMA EQUIP
5-16-79 ACIDIZED w/500 GALS
7-2-79 ACIDIZED w/500 GALS
11-6-79 C.D. & ACIDIZED w/5000 GALS
8-80 ACIDIZED w/500 GALS & CHEM TRT
1-83 STRING SHOT 04 (3770-3870) w/700 GRAINS OF
PRIMA CORO. ACID w/1200 GALS 15% ACID

Present Inj. ☐ bopd @ _____ psi Date _____
Present Prod. ☐ bopd _____ bwpd Date _____
GAS _____ MCF PD _____

Remarks Or Additional Data:

7 " OD _____ Thd
Gr. _____ Csg
set @ 3744 w/ 400 sx
Cmt Circulated? NO
TOC @ 934 by FB
CALC

EUNICE
MONUMENT

PBD
TD 3870