


CURRENT CONDITIONS
PROPOSED INJECTION WELL
WELL DATA SHEET

EMSU #356
LEASE & WELL NO. LOCKHART "B-14" #2 FIELD/POOL EUNICE MONUMENT DATE 2-7-84
LOCATION 660 FEET FROM NORTH LINE AND 660 FEET FROM WEST LINE
SECTION UNIT D, SEC 14-T21S-R36E COUNTY LEA OPERATOR CONOCO, INC

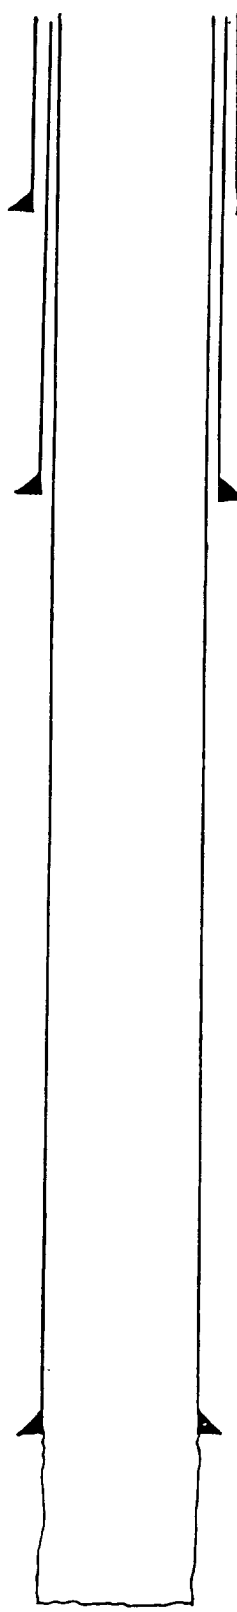

GE 3571
KDB to GE _____
DF to GE _____

Date Completed 8-21-36
Initial Formation GRAYAULT
From: 3645 to 3895 GOR 1167
Initial: Production ☒ F 336 bopd _____ bwpd _____
Or: Injection ☐ _____ bwpd @ _____ psi
Completion Data: _____

10 3/4" OD Surface Pipe
set @ 317 w/ 200 sx
Cmt. Circulated? YES
SURFACE

Subsequent Workover or Reconditioning:

7 5/8" OD _____ Thd _____
Gr. _____ Csg _____
set @ 1392 w/ 400 sx
Cmt Circulated? YES
TOC @ SURFACE by CS

10-6-55 ACIDIZED w/500 GALS, FALC w/5000 GALS
USE CAUTION 5000 GALS

7-12-63 TA'D

Present Inj. ☐ _____ bwpd @ _____ psi Date _____
Present Prod. ☐ _____ bopd _____ bwpd Date _____
GAS _____ MCF PD _____

Remarks Or Additional Data: _____

5 1/2" OD _____ Thd _____
Gr. _____ Csg _____
set @ 3645 w/ 400 sx
Cmt Circulated? YES
TOC @ SURFACE by CS

EUNICE
MONUMENT

PBD
TD 3895