


CURRENT CONDITIONS
PROPOSED INJECTION WELL
WELL DATA SHEET

EMSU # 378

LEASE & WELL NO. MEYER "A-1" #10 FIELD/POOL EUNICE MONUMENT DATE 2-8-84

LOCATION 3310 FEET FROM NORTH LINE AND 2310 FEET FROM WEST LINE

SECTION UNIT F, SEC 17-T21S-R36E COUNTY LEA OPERATOR LOWCO, INC.

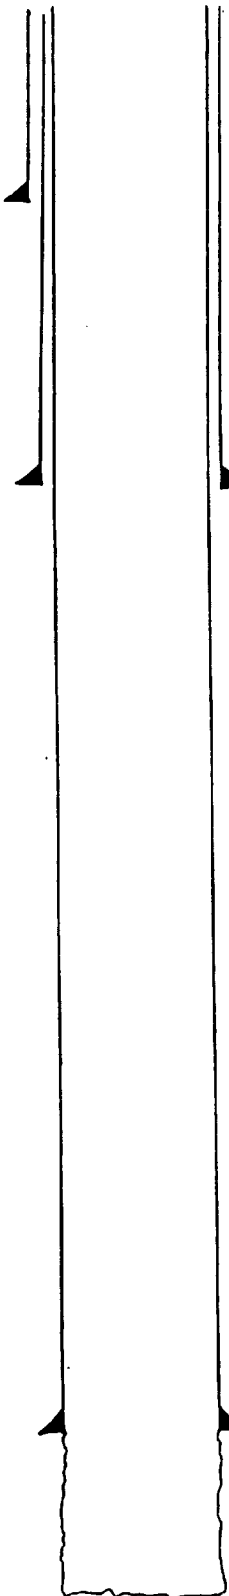

GE 3633
KDB to GE _____
DF to GE _____

12 1/2" OD Surface Pipe
set @ 334 ' w/ 200 sx
Cmt. Circulated? NO
38 calc.

9 5/8" OD _____ Thd
Gr. _____ Csg
set @ 2979 ' w/ 400 sx
Cmt Circulated? NO
TOC @ 1630 ' by calc

7" OD _____ Thd
Gr. _____ Csg
set @ 3834 ' w/ 100 sx
Cmt Circulated? NO
TOC @ 3132 ' by calc

**EUNICE
MONUMENT**

Date Completed 2-11-31
Initial Formation GRAYAURE
From: 3834 ' to 3992 ' GOR
Initial: Production ☒ 64 bpd 2 bwpd
Or: Injection ☐ bwpd @ _____ psi
Completion Data:

1-17-31 SHOT ON 3914-3982 w/100 RTS NITRO
2-6-31 SHOT ON 3910-3973 w/200 RTS NITRO

Subsequent Workover or Reconditioning:

12-10-54 INSTALL PMA EQUIP
6-63 ACIDIZED w/500 GALS
2-65 ACIDIZED w/5000 GALS LSTNEA
2-70 ACIDIZED w/2000 GALS
4-83 C/O TO 3969. STRING SHOT w/700 GENS FROM 3810
TO 3965' C/O TO 3954'. ADD DH w/ 4300 GALS 15% NEEF
HCL

Present Inj. ☐ bwpd @ _____ psi Date _____
Present Prod. ☐ bopd _____ bwpd Date _____
GAS _____ MCF PD _____

Remarks Or Additional Data:

CORED 3900-3992

PBD
TD 3992