


PLUG & ABANDON

EXXON COMPANY, U.S.A. - Andrews District
WELLSHEAD SKETCH

Sec 23, T-21-S, R-36-E

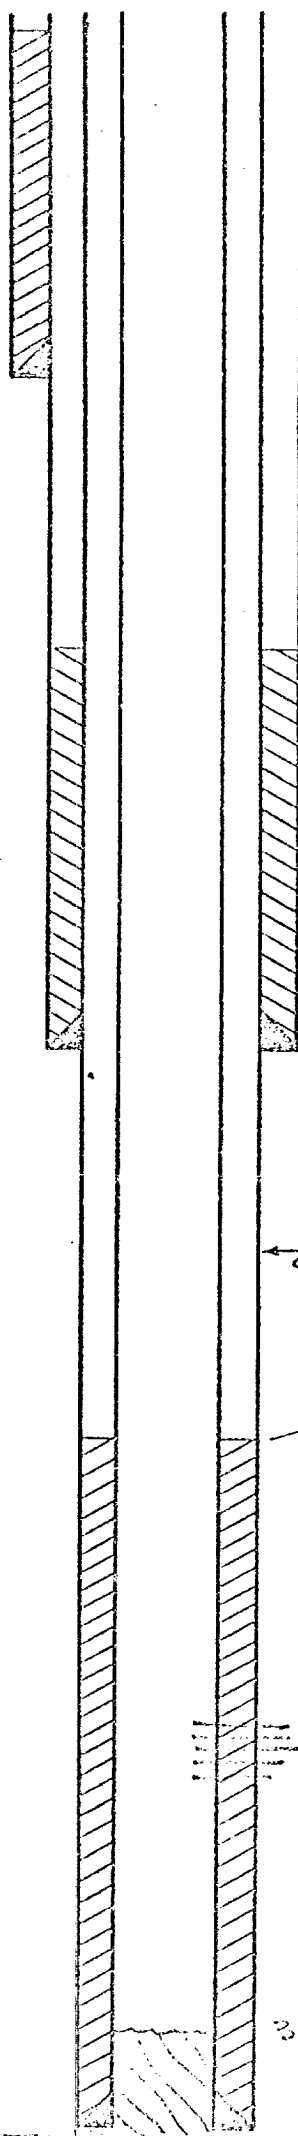

Circulated

9 7/8" Hole

AFE 30574 Date 12-16-75

Field/Pool Name: Sumont

Lease Name/Well No.: nm'G' State #19

Field Supt. Sherrill

Cost \$

7 5/8", 24 # 11-40 csg.

Tbg. Size 1 1/2 (1.90" O.D.) 2.73# EW
Grade Integral Jnt

set @ 309 ' w/ 180 sxs. 4% gel

No. 116 set at 3704
Jnts.

Bottom Arrangement Mud Anchor, S/N1

Tbg

147 - 5/8 Rods

RDB Elev 3564 Zero Pt. 10 Ft. Above 2 7/8 Csg-EG "Fls"

None

" # csg.

set @ ' w/ sxs.

6 3/4" Hole

2730' Calc. @ 75% sep.

3802 - 3826

3827 P.B.D.

2 7/8", 6.5 # J55 csg.

set @ 3813 ' w/ 200 sxs. 4% gel

T.D.
3815