


WELLBORE SKETCH AND WELL HISTORY

ELEV.: KB _____ ABOVE _____

LEASE & WELL NAME: N.M.G. State #6
 FIELD: Edmond COUNTY: Lea ST.: N.M.
 LOCATION: 660 FSL & 660 FEL, Sec. 26, T21S, 36E

DATE: _____ BY: _____ REV.: 2-10-93 BY: Joe

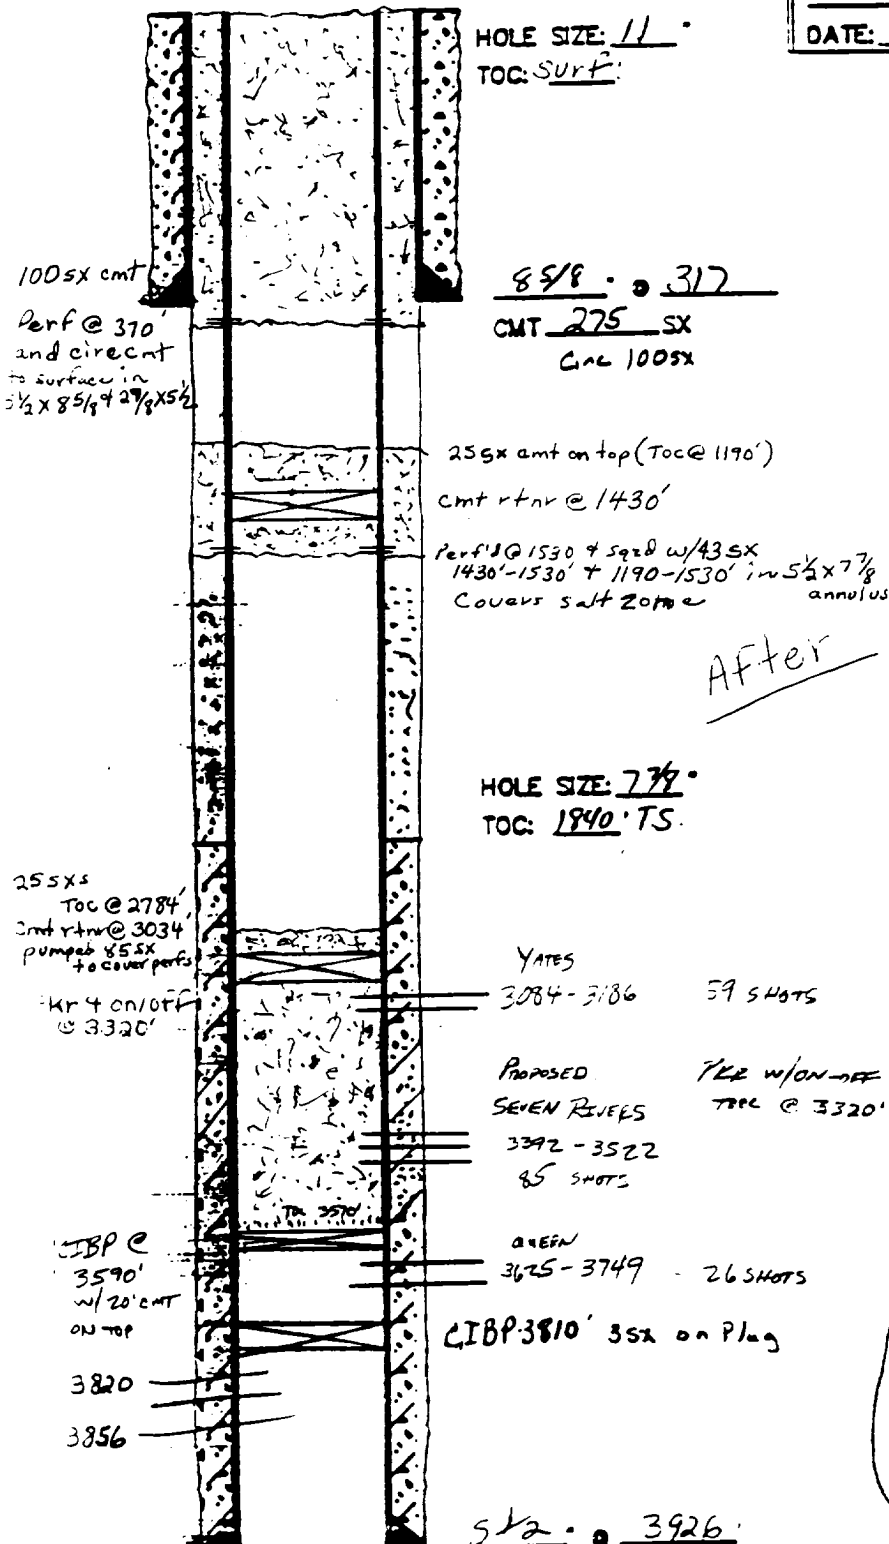

CASING RECORD

SURFACE CASING

O.D.	WT/FT	GRADE	SET AT
8 5/8	24	JSS	317'

PRODUCTION CASING

O.D.	WT/FT	GRADE	SET AT
5 1/2	14	JSS	3926'

TUBING

NO. JTS.	O.D.	THD.	TYPE	WT.	GDE.	SET AT
107	2 3/8	8rd	EUE	4.7#	J-55	332'

WELL HISTORY:

3/57 Dr. 3820'-56 w 4 SPF
 for Perf. w/16000 gal oil & 10,000' sd

2/58 Free w/20000 gal ref oil & 20,000
 sd PWOP

11/70 SET CIBP 3720
 Perf 3094-3122 & 3152-3176
 A-2, 3094-3122 1500 gal 15%
 & 3152-3176 w 1500 gal 15%

2/71 Free Perf 20,000 gal 90/40 brine
 & 25000 lb 20-40 sd

2/92. POH S.N. No PKR. T.I.H. w/ T. H.
 30 bbls 15% HCL Flush w/ PW. 3 BPM.
 750\"/>

DO CIBP 3720 CO 3854', CIBP 3810
 Perf 3779-3884, 3625-3749 A-2
 1000 gal 15% HCL. Free w/ 3444 KCL 34850
 SCEN. 3040\"/>

PBD-3891'

3/95 SET CIBP @ 3590' w/ 20' cement on top. Perf 24