


PLUG & ABANDON

EXXON COMPANY, U.S.A. - Andrews District Sec. 26, T-21-S, R-36-E
WELLSBORE SKETCH

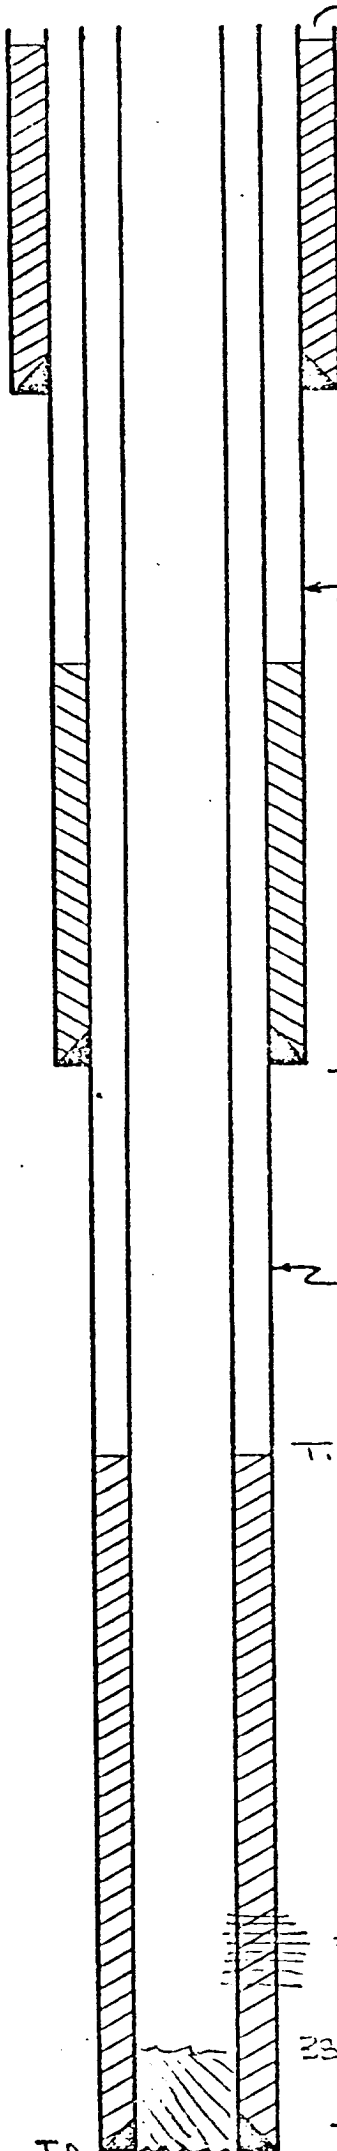

Circulated
11" Hole

AFE 30566 Date 12-16-75
Field/Pool Name: Euwahit
Lease Name/Well No.: h m 'G' Slade #7
Field Supt. Sherrill Cost \$ _____

8 5/8 ", 24 # 55EW csg. Tbg. Size 2 2/3 Grade _____
set @ 315 ' w/ 100 sxs. 4% gel No. 125 set at 3343
+ 100 sxs Req. Bottom Arrangement _____

_____ " Hole

Mud Anchor, Ref Nip, S/N,
124 Jnts. 151 - 3/4 rods

Gmd. - RBB Zero Ft. Csg. - H
Elev 3546 ' Pt. _____ ' Above _____ "Fls

None

_____, # _____ csg.
set @ _____ ' w/ _____ sxs.

7 7/8 " Hole

T.C. @ 1330' by T.S.

3808-3844

3360 PBD

5 1/2 ", 14 # J55 csg.

set @ 3900 ' w/ 1500 sxs. 9% gel
+ 100 sxs Req.

T.D.