


EXXON COMPANY, U.S.A. - Andrews District
WELLSITE SKETCH

Sec 26, T-21-S, R-26-E

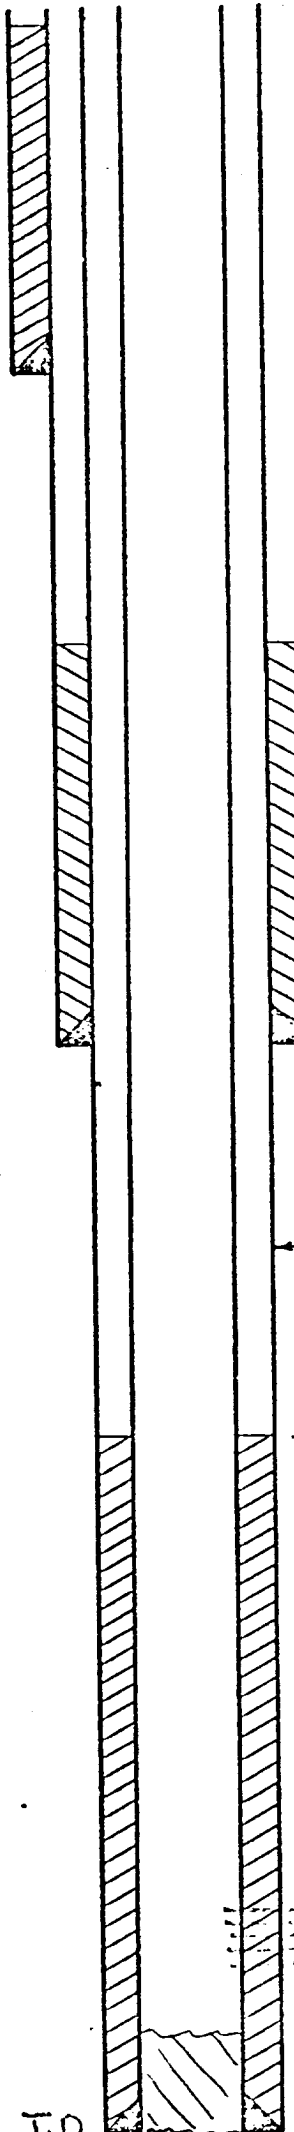

Circulated

" Hole

AFE 30567

Date 12-16-75

Field/Pool Name: Eumout

Lease Name/Well No.: hm'6' State # 8

Field Supt. Sherrill

Cost \$

8 5/8 ", 24 # J55 csg.

Tbg. Size 2 3/8 Grade J55

set @ 326 ' w/ 125 sxs. 4% gel

No. 121 set at 3811

+100 sx neat

Bottom

Arrangement Bull Plug, Mud Anchor

Perf Nip, S/N

126-5/8 " rods

RDB Elev 3546 , Zero Pt. 13.5 , Ft. Above 5 1/2 Csg-# Flg

None

" , # csg.

set @ ' w/ sxs.

7 7/8 " Hole

1450 by T.S.

3779-3797

2621 P.B.D.

5 1/2 ", 14 # J55 csg.

set @ 3865 ' w/ 1700 sxs. 4% gel

+100 sx neat

T.D.