


PLUS & ABANDON

EXXON COMPANY, U.S.A. - Andrews District
WELLSITE SKETCH

Sec 26, T-21-S, R-20-E

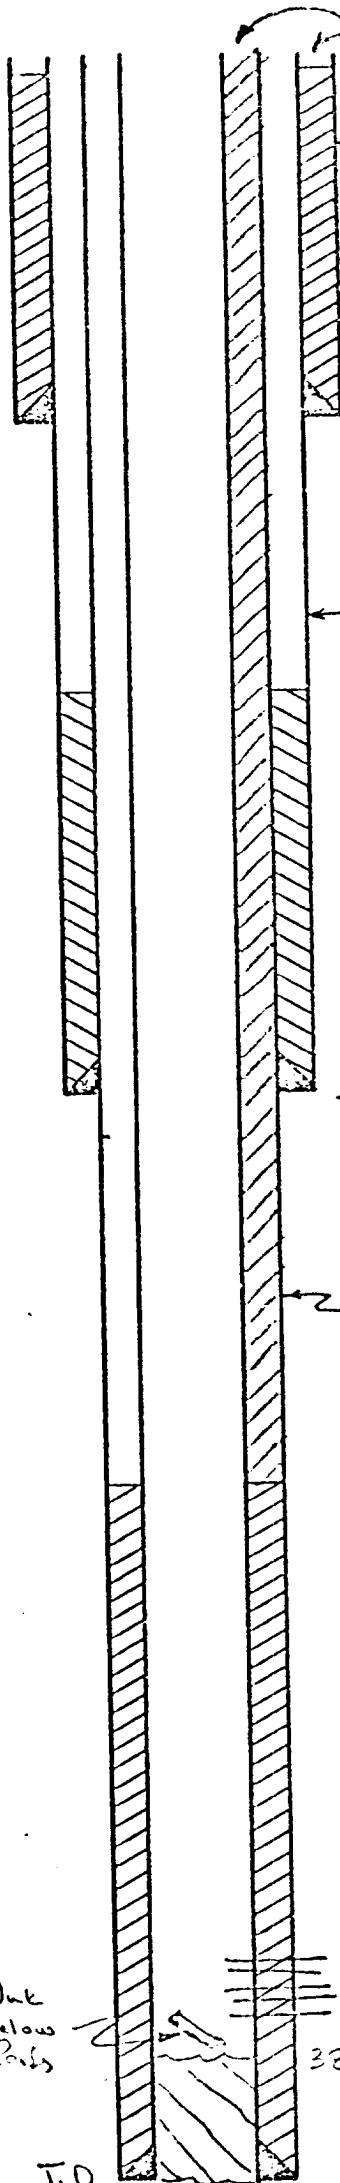

Circulated

11" Hole

AFE 30568

Date 12-16-75

Field/Pool Name: 2nd mount

Lease Name/Well No.: hm'G' State #11

Field Supt. Sherrill

Cost \$

8 5/8", 24 # J55 csg.

Tbg.

Size 2 3/8 Grade

set @ 333' w/ 200 sxs. 4% gel

No.

Jnts. 127

set

at 3329

Bottom

Arrangement mud Anchor, Perf Nip

S/N, Tbg

86-5/8, 64-3/4 rods

RDB

Elev 3555

Zero

Pt. 13

Ft.

Above

4 1/2

Csg-H

"Fls

None

" # csg.

set @ ' w/ sxs.

6 3/4" Hole

Int below P.B.D.

3232-3851

3856 P.B.D.

4 1/2", 9.5 # J55 csg.

set @ 3890' w/ 650 sxs. 12% gel.

+ 200 sx neat

T.D.