


PLUG & ABANDON

EXXON COMPANY, U.S.A. - Andrews District

WELLCORE SKETCH

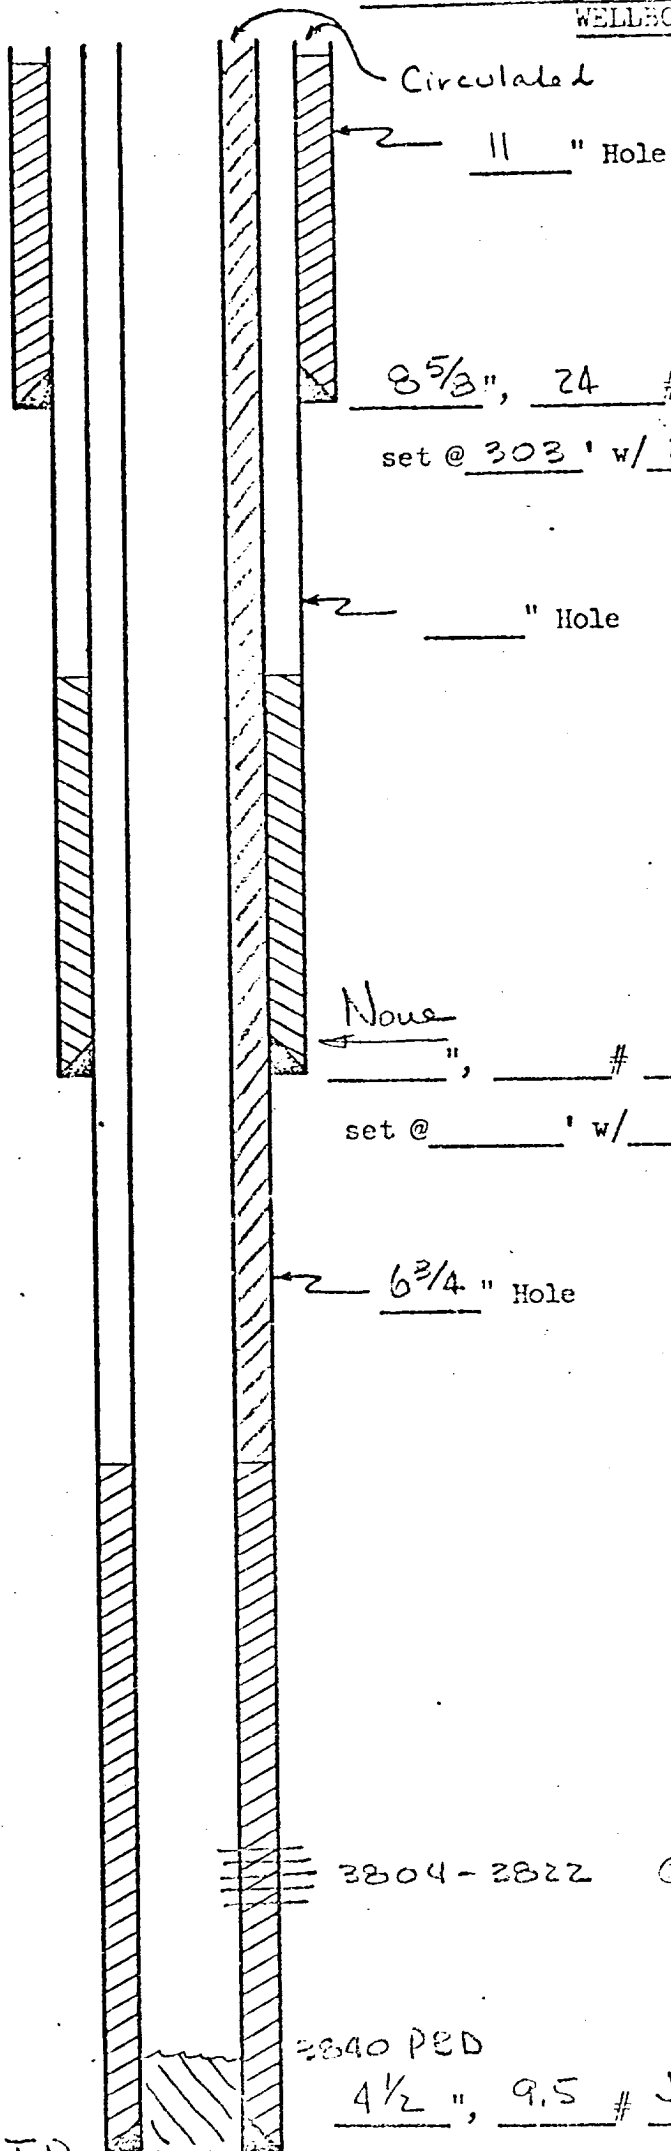

AFE 30571

Date 12-16-75

Field/Pool Name: _____

Lease Name/Well No.: N.M.G. State #15

Field Supt. Sherrill

Cost \$ _____

8 5/8", 24 # 55EW csg.

Tbg.

Size 2 3/8

Grade

J55

set @ 303 ' w/ 200 sxs. 4% gel

No.

Jnts. 124

set

at 3335

Bottom

Arrangement Mud Anchor, Perf.

Nip., S/N, Tbg

No rods

RDB

Elev 8554

Zero

Pt. 10.5

Ft.

Above

4 1/2

Csg-#

Fl5

None

" , # _____ csg.

set @ _____ ' w/ _____ sxs.

6 3/4" Hole

2804-2822 Grbg

2840 PED

4 1/2", 9.5 # J55 csg.

set @ 2870 ' w/ 1250 sxs. 12% gel

T.D.