


PLUG & ABANDON

EXXON COMPANY, U.S.A. - Andrews District

Sec 26, T-21-S, R-36-E

WELLBORE SKETCH

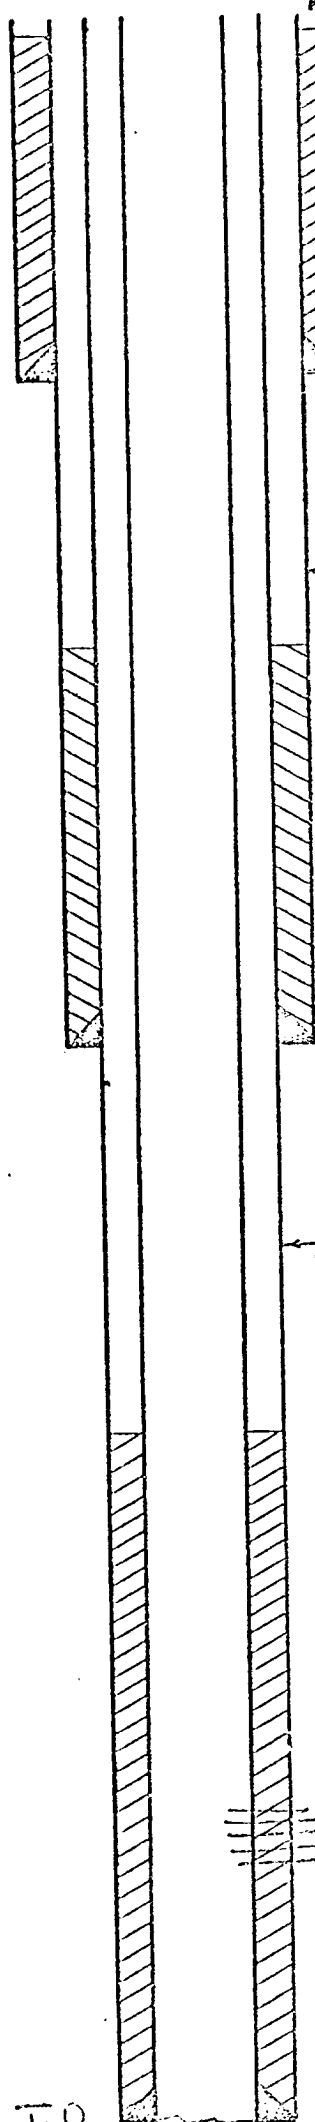

Circulated

11" Hole

AFE 30573

Date 12-16-75

Field/Pool Name: Ewout

Lease Name/Well No.: hm'G'Slate #18

Field Supt. Sherrill

Cost \$

8 5/8", 32 # J55 csg.

Tbg.

Size 2 3/8

Grade

set @ 303' w/ 200 sxs. 4% gel

No.

Jnts. 122

set

at 3801

Bottom

Arrangement Mod anchor, S/N,

Sub, Tbg

149 - 5/8" rods

RDB

Elev 3563

Zero

Pt. 10.5

Ft.

Above

5 1/2

Csg-Hd

"Fls

" # csg.

set @ ' w/ sxs.

7 3/4" Hole

2790 by T.S.

3804 - 3819

5 1/2", 14 # J55 csg.

set @ 3890' w/ 200 sxs. 12% gel

100' sxs wait

T.O.