


2080' FNL & 330' FWL
Sec 31, T-21S, R-36E
Elev: 3639' DF; 0:10' AGL

Completion History:

11-12-56: Completed - TD: 3950'
Perf 3910'-40', Acid w/500 gals
Frac w/6000 gals oil + 1^{sq}/gal sd
Set BPE 3880'
Perf 3818'-36', Acid w/2000 gals
Frac w/6000 gals oil w 1^{sq}/gal sd
4-27-71: SI uneconomical
2 BU, 58 BU, 0 MCF

Cum: 44,081 BO
191,195 BW
193,349 MCF

Jal. Tan. Yares 7R Pool

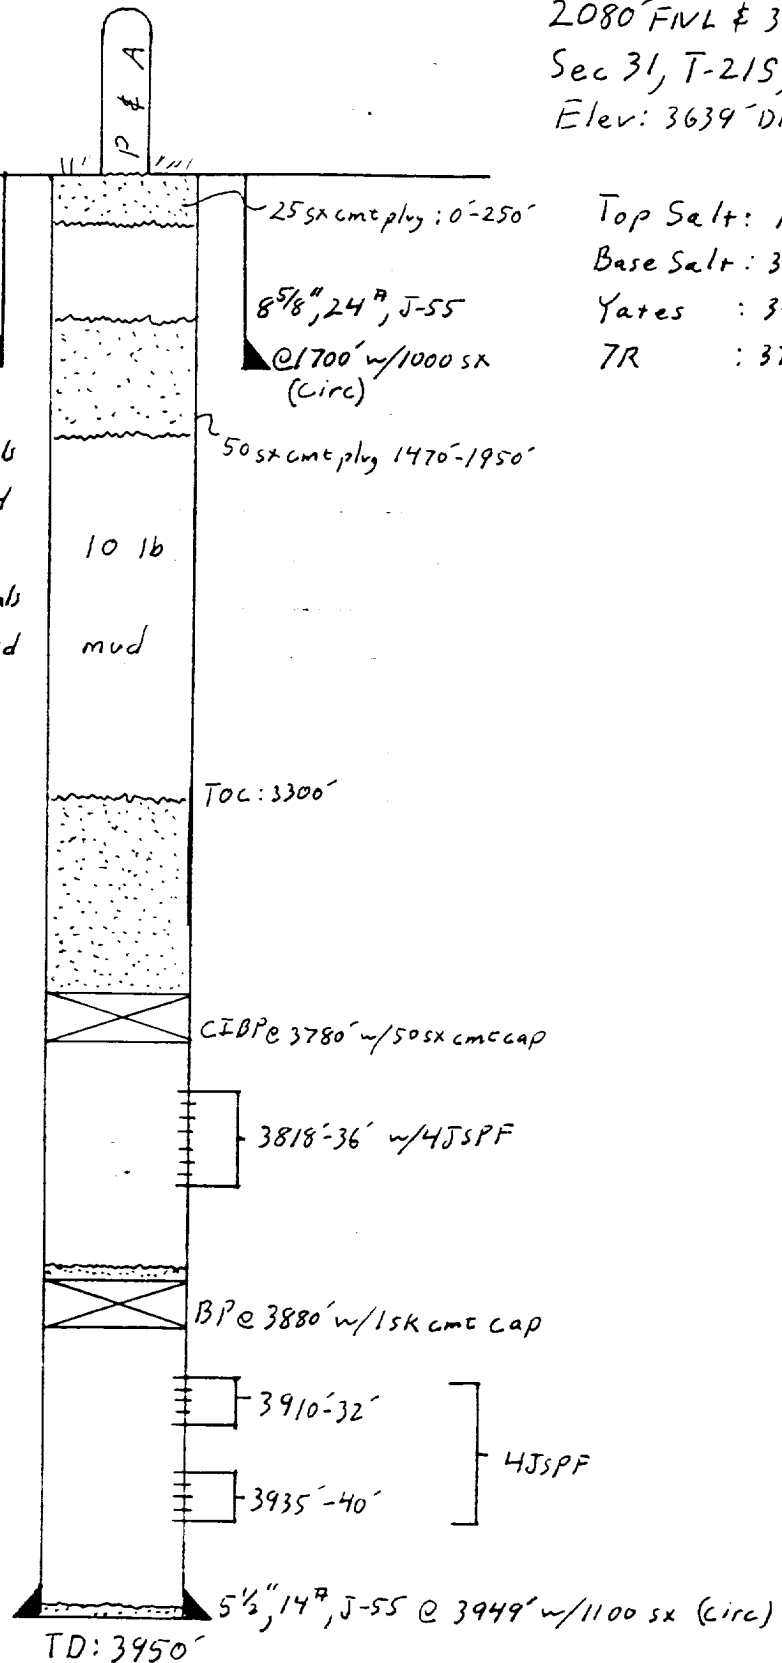

JDV

2/3/89

2000 Inc
 Calculation Sheet

Lockhart B-31 No 7
Julmar Tansill Yates 7 Rivers

Job No. _____

MMFV
MM