

WELL DATA SHEET

LEASE Elliott Federal WELL NO. 2 FIELD Drinkard DATE 1-31-96
 LOCATION 1980 FEET FROM South LINE AND 1980 FEET FROM West LINE
 SECTION 1 TOWNSHIP 21-S RANGE 37-E COUNTY Lea STATE N.M.

LEASE Desig. & Ser. No. NMLCP65525A

* WH Conn? None

GE: _____
 KDB to GE _____
 DF to GE _____

Date Completed 1-31-96 P+AD
 Initial Formation _____
 FROM: 7079 TO: Surface
 Initial Production _____ BOPD _____ BWPD _____
 _____ MCFPD _____ GOR _____

Plugging Data:


1-29-96 Set CIP@ 5675', Spot 40 RAL P+AD
Mud from 5675' to 7200'
1-30-96 Spot 25 ex. Cmt. Plug from 5675'
to 5457' (218') - Cut 5 1/2" Csg. @ 3189' - POH+LD.
RIH w/ 2 3/4" O.E. Tbg. - Spot 90 ex Cmt. Plug
from 3250' up to 2779' - POH w/ Tbg.
1-31-96 - RIH + Tag Cmt. @ 2828' - Circ. P+AD
Mud from 2828' up to Surface. POH w/ Tbg.
to 120' - Cmt. 5 1/2" Csg. from 120' to Surface.
w/ 30 ex. Cmt.

7 5/8" OD 24 lbs.
Grd Thd Gr J-55
Csg set at
3151' w/ 400' sx
Cmt. Circ? No
TOC at Surface by
Braden Head To P+AD

Subsequent Workover or Reconditioning:

Present Prod. _____ BOPD _____ BWPD _____
 _____ MCFPD _____ GOR _____
 Date _____

Remarks or Additional Data:

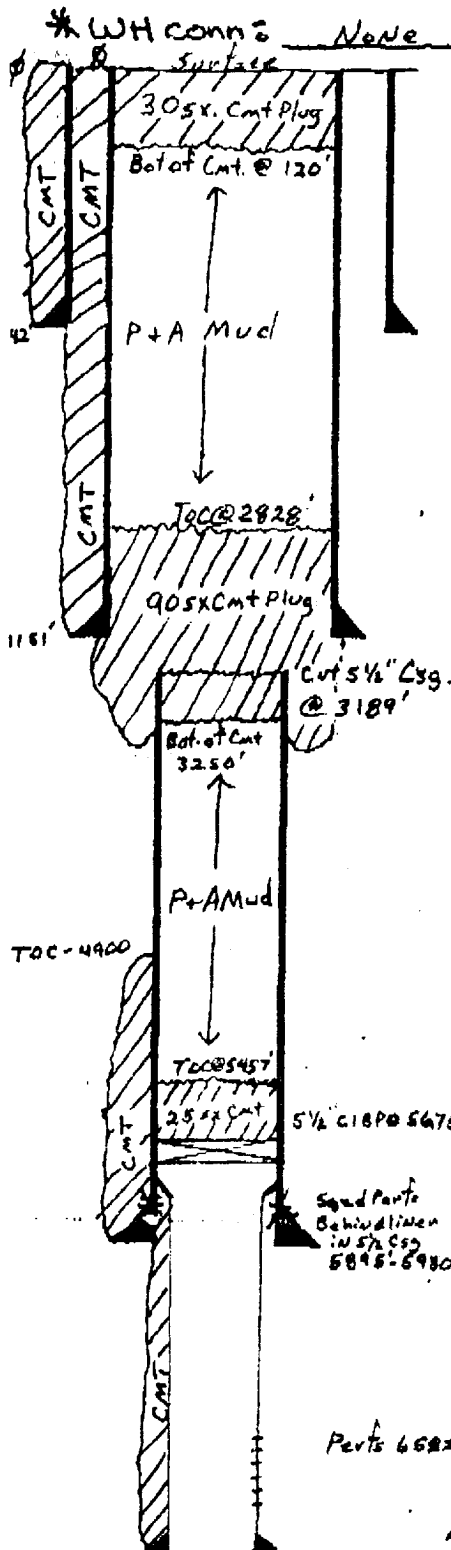

5 1/2" OD
Gr J55
15.5' Csg set @
5953' w/ 100' sx
Cmt. Circ? No
TOC @ 4900 by
Calc.

P+AD 6622' to 6912'

4" 10.46 J55 Csg.
From 7079' to 5724'
Cmt. w/ 80 ex. - Circ.
to TOC.

PBD Surface

TD 7079