



STATE (SEC. 2) #4
 DRINKARD FIELD
 ARTIFICIAL LIFT

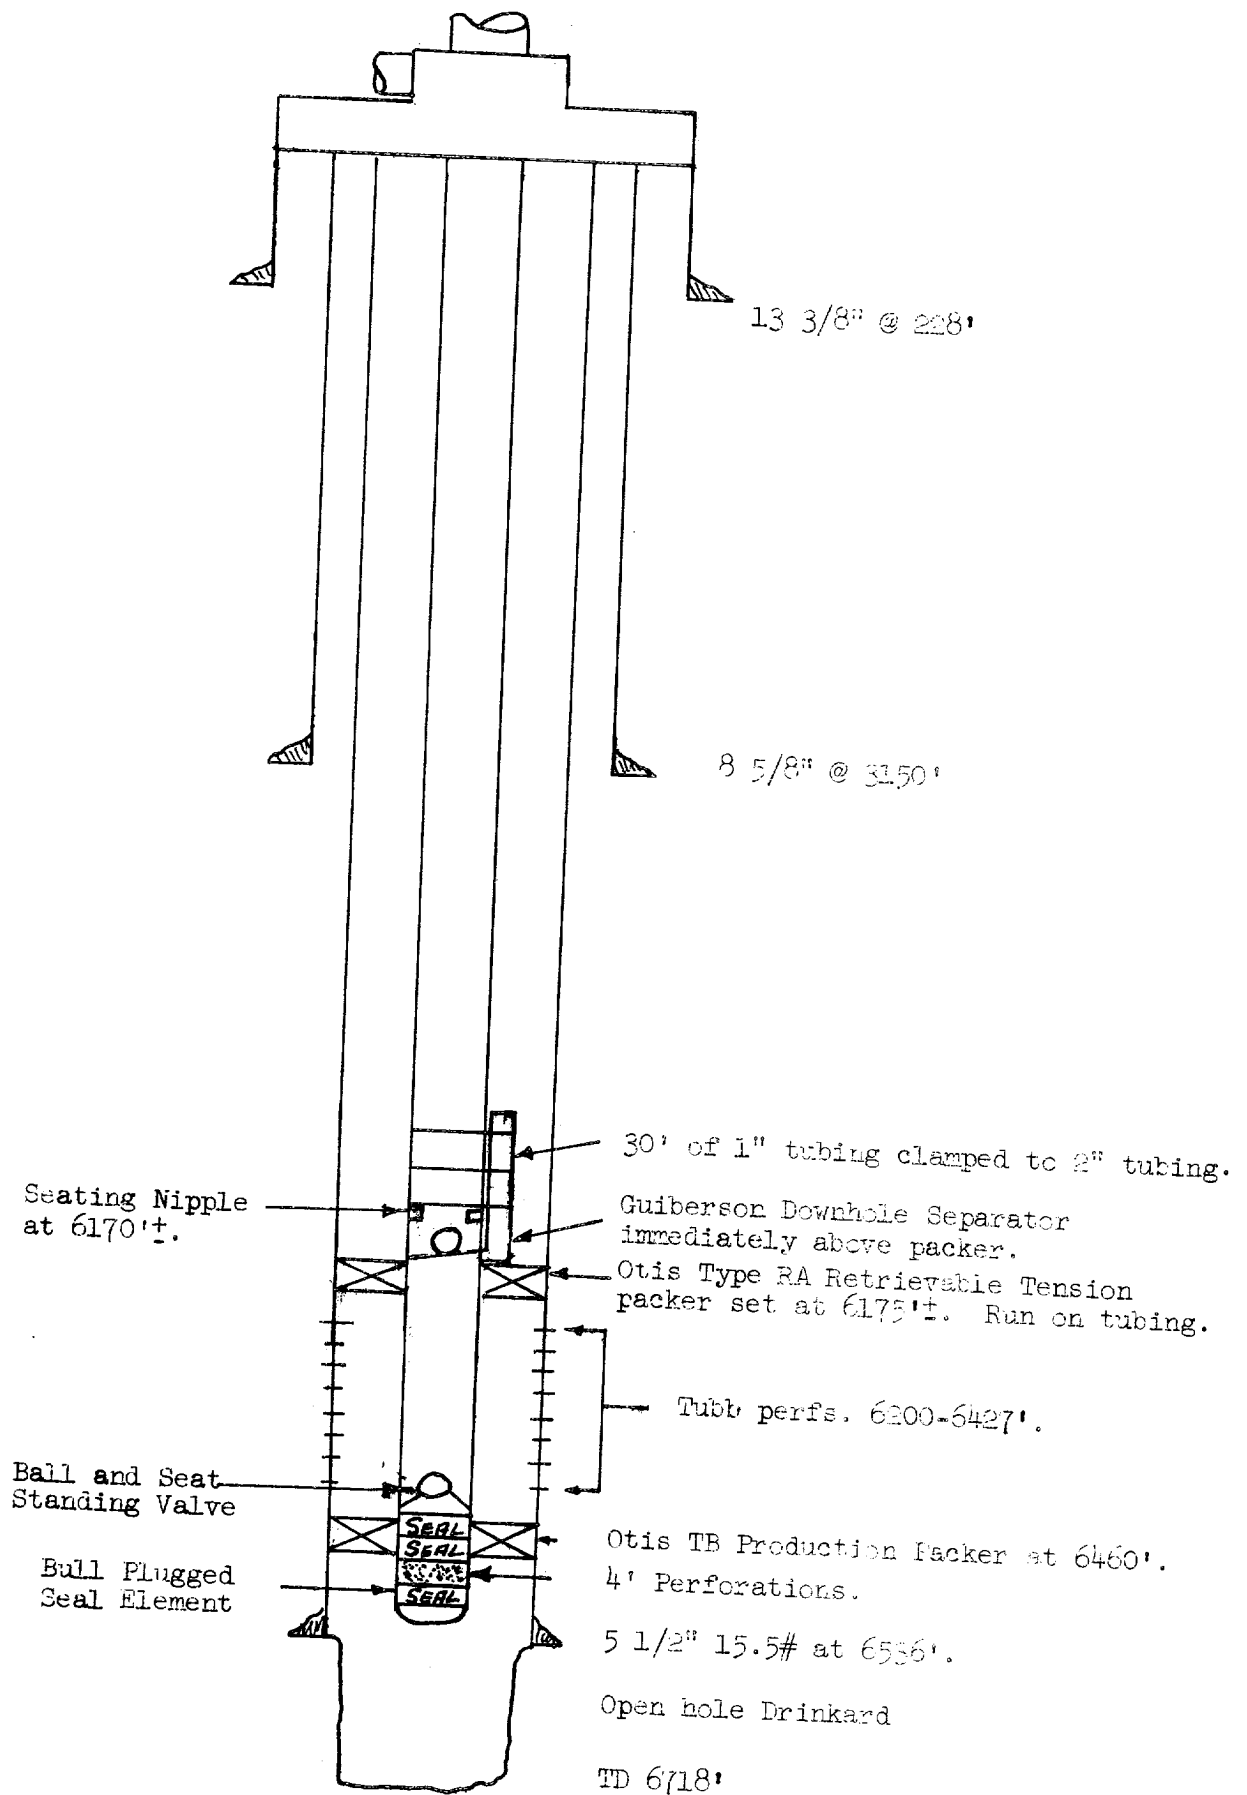

208

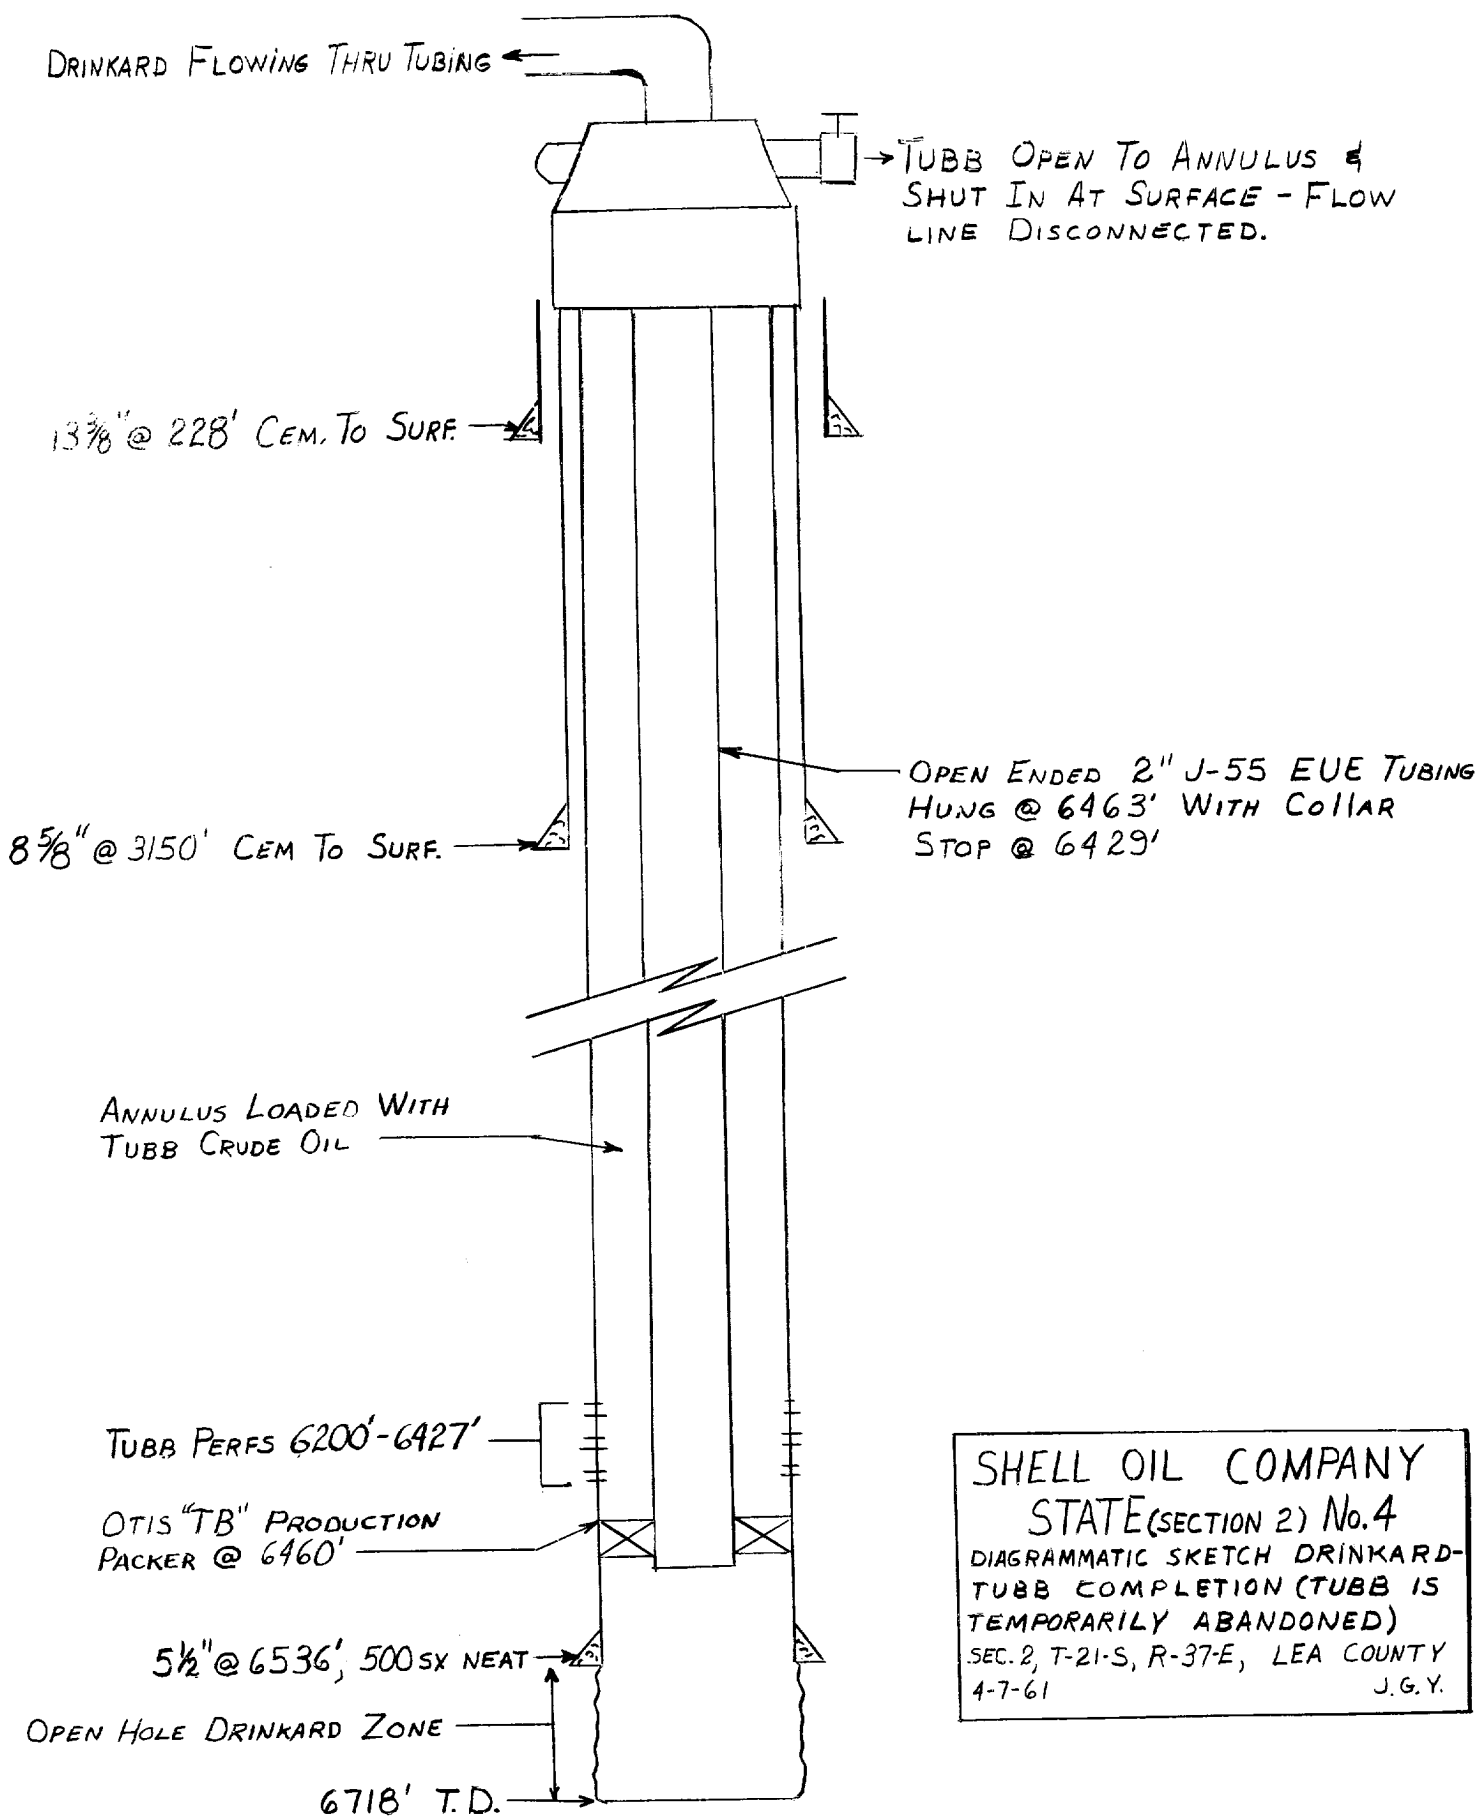

SHELL OIL COMPANY
 STATE (SECTION 2) No. 4
 DIAGRAMMATIC SKETCH DRINKARD-
 TUBB COMPLETION (TUBB IS
 TEMPORARILY ABANDONED)
 SEC. 2, T-21-S, R-37-E, LEA COUNTY
 4-7-61 J.G.Y.