

HOBBS OFFICE

OCC

NEW MEXICO OIL CONSERVATION COMMISSION
WELL LOCATION AND ACREAGE APPLICATION PLATFORM C-112
Revised 5/1/57

1962 APR 13 PM 2:58

SEE INSTRUCTIONS FOR COMPLETING THIS FORM ON THE REVERSE SIDE

SECTION A

Operator TEXACO Inc.		Lease J. C. Estlack		Well No. 1*
Unit Letter 14	Section 3	Township 21 South	Range 37 East	County Lea
Actual Footage Location of Well: 1980 feet from the South line and 660 feet from the West line Sec. 3				
Ground Level Elev. 3459	Producing Formation Blinébry		Pool Blinébry (Gas)	Dedicated Acreage: 40 Acres

* To be a dual with Tubb-Gas

1. Is the Operator the only owner in the dedicated acreage outlined on the plat below? YES X NO ____ . ("Owner" means the person who has the right to drill into and to produce from any pool and to appropriate the production either for himself or for himself and another. (65-3-29 (e) NMSA 1935 Comp.)
2. If the answer to question one is "no," have the interests of all the owners been consolidated by communization agreement or otherwise? YES ____ NO ____ . If answer is "yes," Type of Consolidation ____
3. If the answer to question two is "no," list all the owners and their respective interests below:

Owner	Land Description

SECTION B

SEE PLAT ATTACHED

CERTIFICATION

I hereby certify that the information in SECTION A above is true and complete to the best of my knowledge and belief.

Name

J. J. Velten

Position

Division Civil Engineer

Company

TEXACO Inc.

Date

4/12/62

I hereby certify that the well location shown on the plat in SECTION B was plotted from field notes of actual surveys made by me or under my supervision, and that the same is true and correct to the best of my knowledge and belief.

Date Surveyed

1/10/50

Registered Professional Engineer
and/or Land Surveyor


J. J. Velten

Certificate No.

8174

0 330 660 990 1320 1650 1980 2310 2640 2000 1500 1000 500 0

Section B

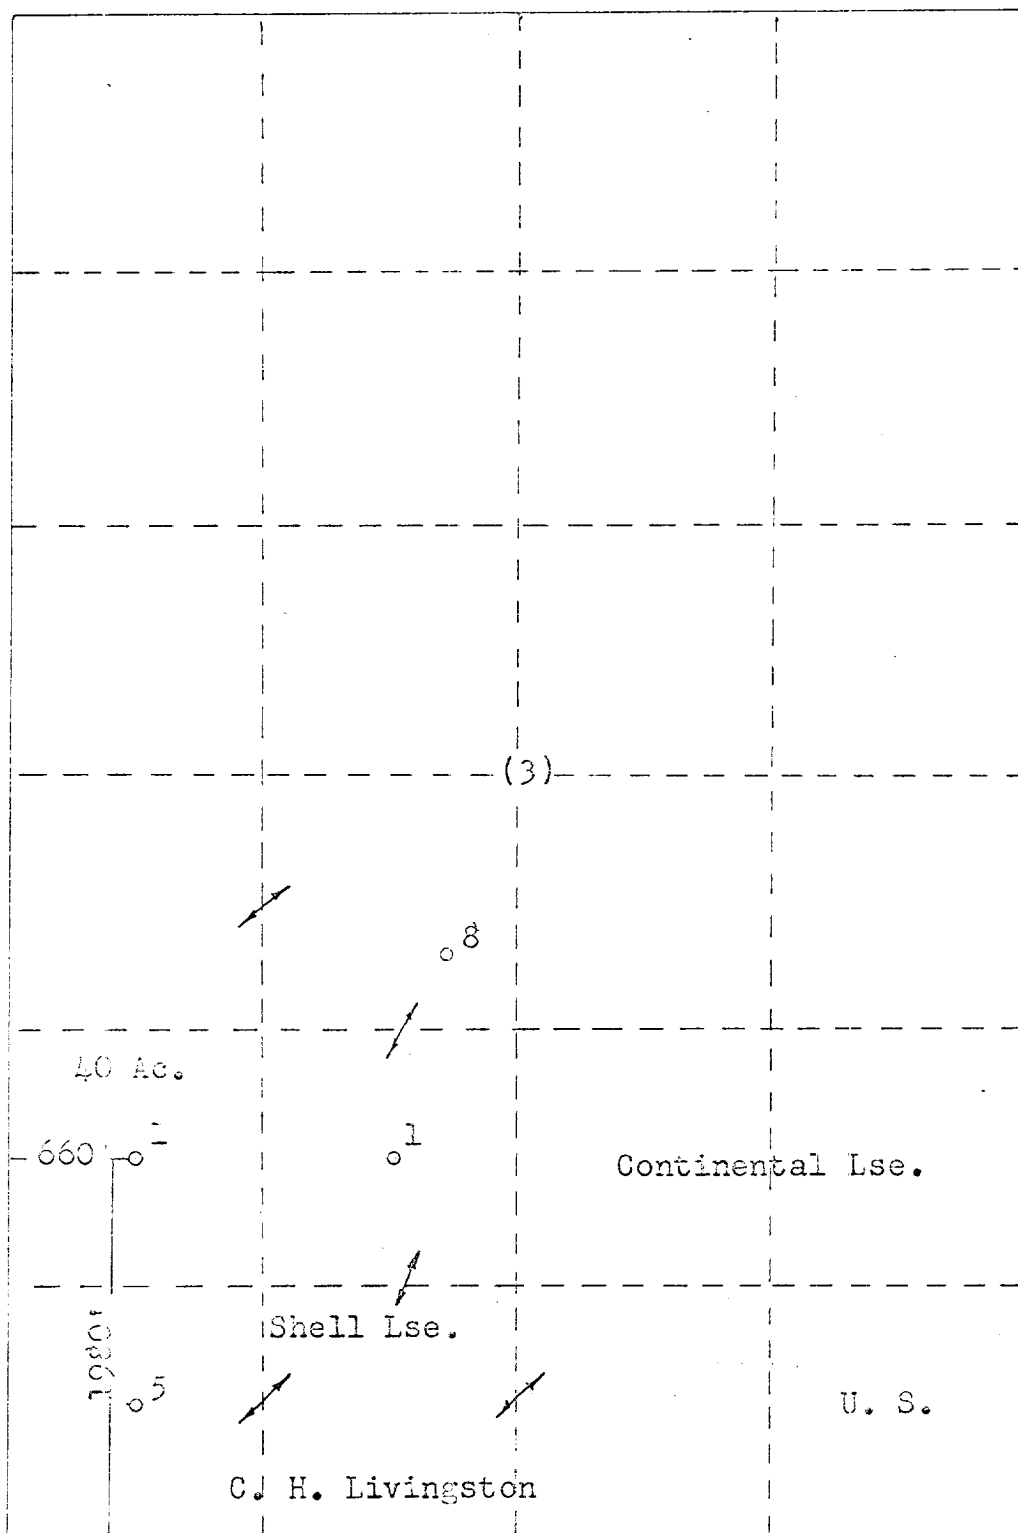

1000'