


DIAGRAMMATIC SKETCH SHOWING DUAL COMPLETION INSTALLATION

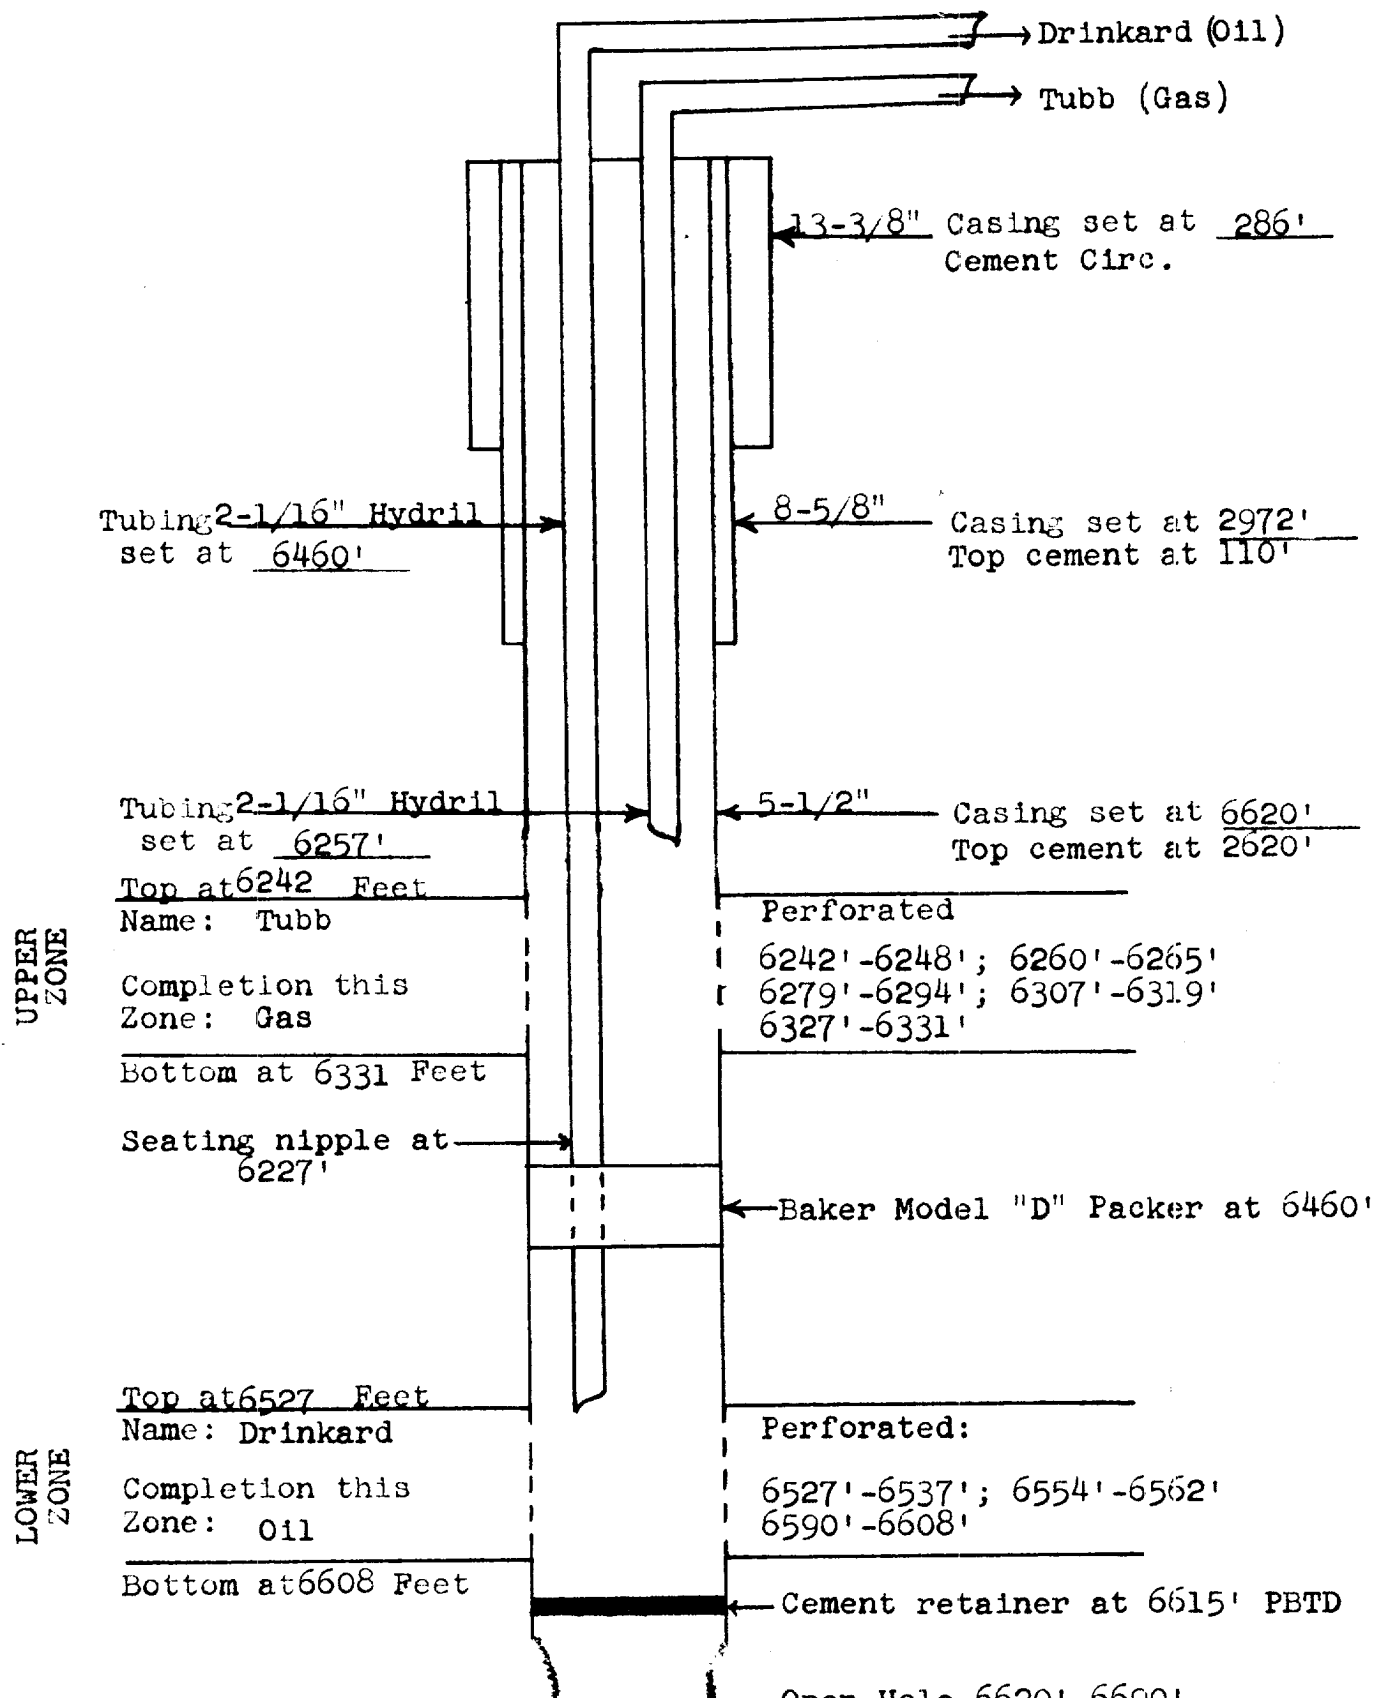

COMPANY: TEXACO Inc. Squeezed with cement

LEASE: J. C. Estlack Well No. 1

FIELD: Drinkard and Tubb (Gas)

DATE: January 30, 1961