


FIELD <u>EUMONT QUARTZ GRIS</u>	OPERATOR <u>Continental Oil Company</u>	DATE <u>May 3, 1976</u>
LEASE <u>HAWK R-1</u>	WELL NO. <u>12</u>	LOCATION <u>UNIT-O Sec-8 T-21S R-27E</u>

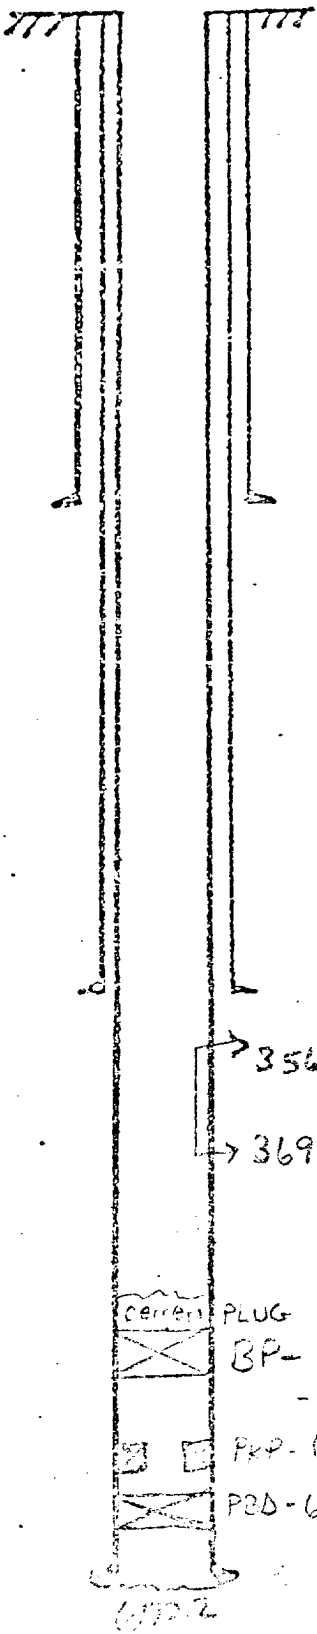

13³/₈ " casing set at 238 ' with 260 sx of Common cement
Hole size 17 " Top of cement SURFACE

95⁵/₈ " casing set at 2856 ' with 1360 sx of Common cement
Hole size 12¹/₄ " Top of cement SURFACE

→ 3568

→ 3695

2³/₈ " tubing set at 3717 '.

Cement PLUG

BP-6555

PRP-6596

PRD-6655

7 " casing set at 6609 ' with 625 sx of Common cement
Total Depth 6772 ' Hole size 8³/₄ " Top of cement 2021