


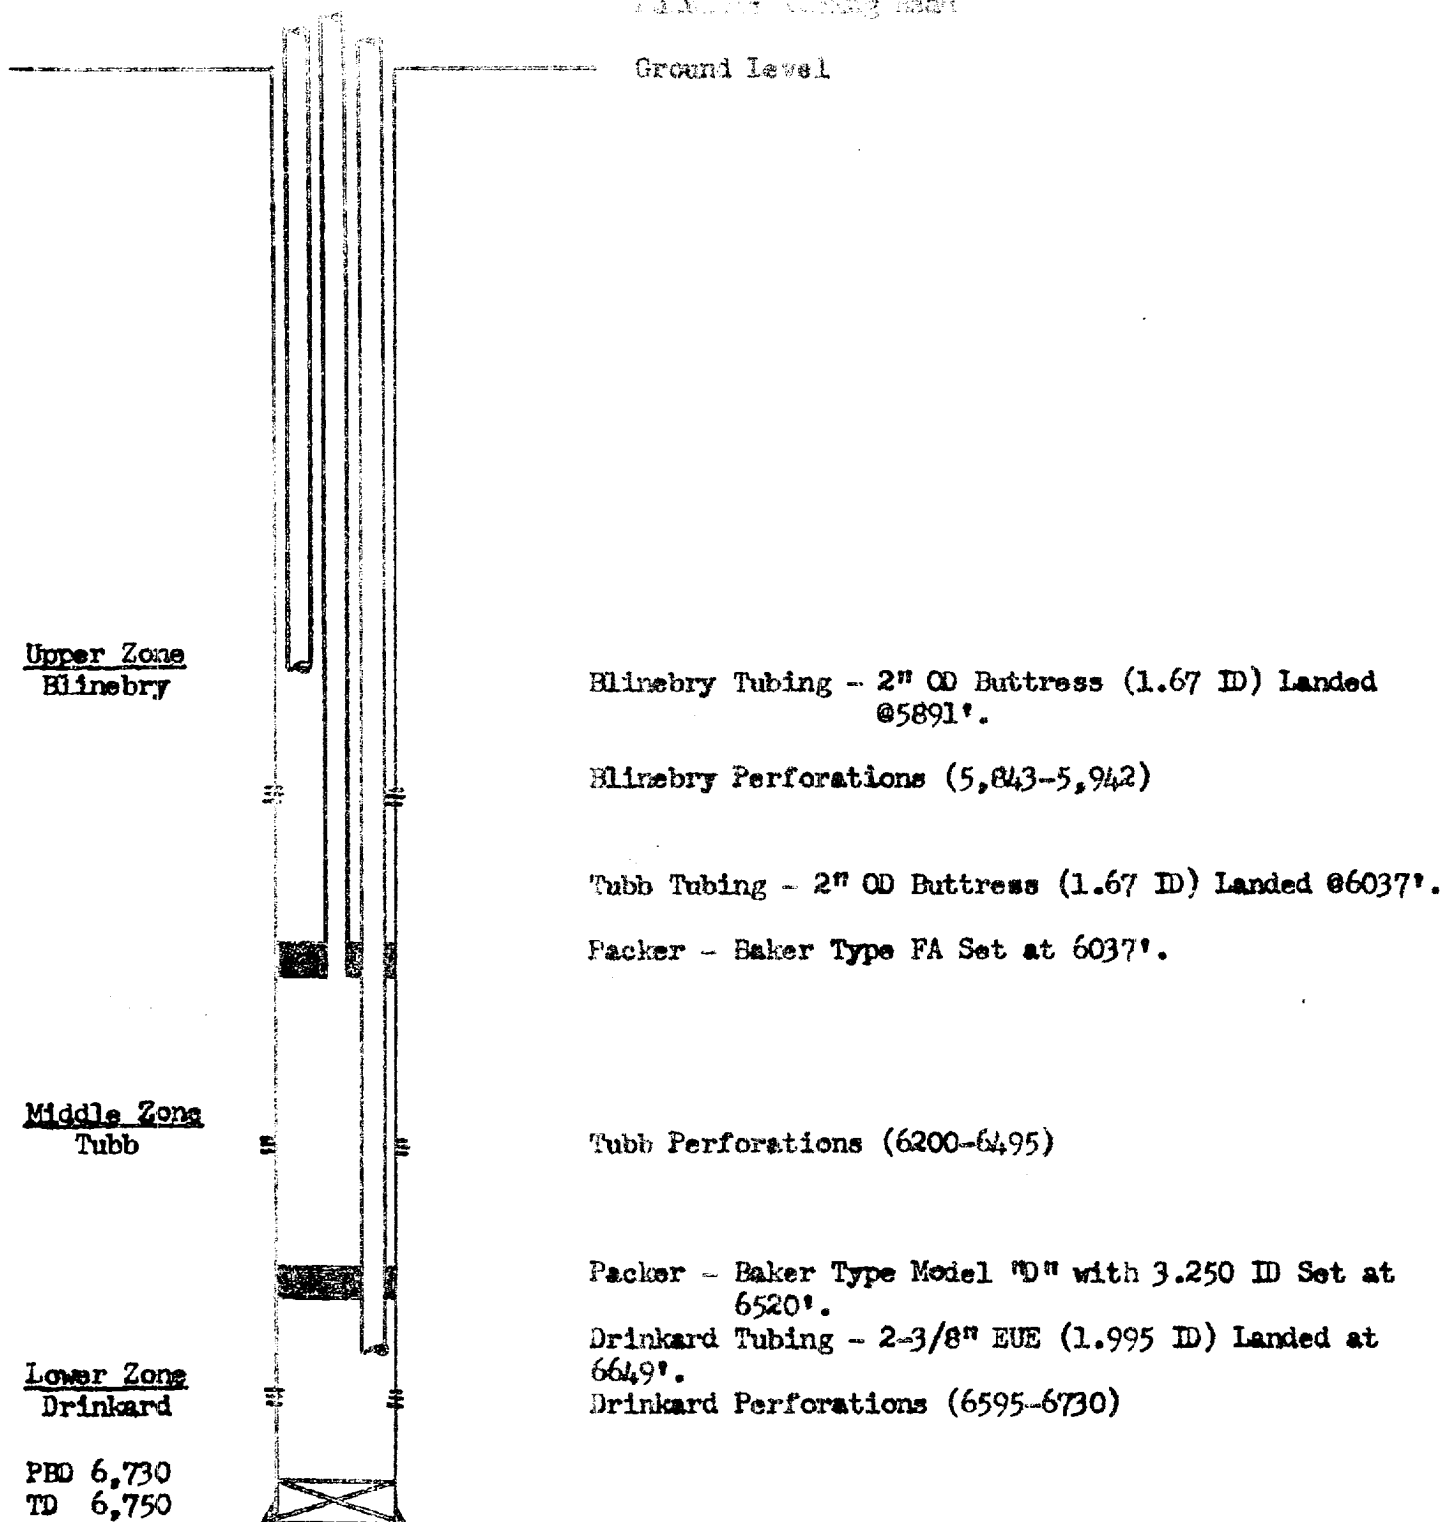

PAN AMERICAN PETROLEUM CORPORATION

Multiple Completion Sketch - Southland Royalty Company "A" No. 2
Unit B, Sec. 9, T-21S, R-37E, Lea County, N. M.