


SHELL OIL COMPANY
DOWN-HOLE COMMINGLING BLINEBRY & DRINKARD POOLS
STATE SEC. 2 WELL NO. 16
3546' FNL & 1700' FWL, SEC. 2, T-21-S, R-37-E
LEA COUNTY, NEW MEXICO

DOWN HOLE DRAWING
OF PROPOSED COMPLETION

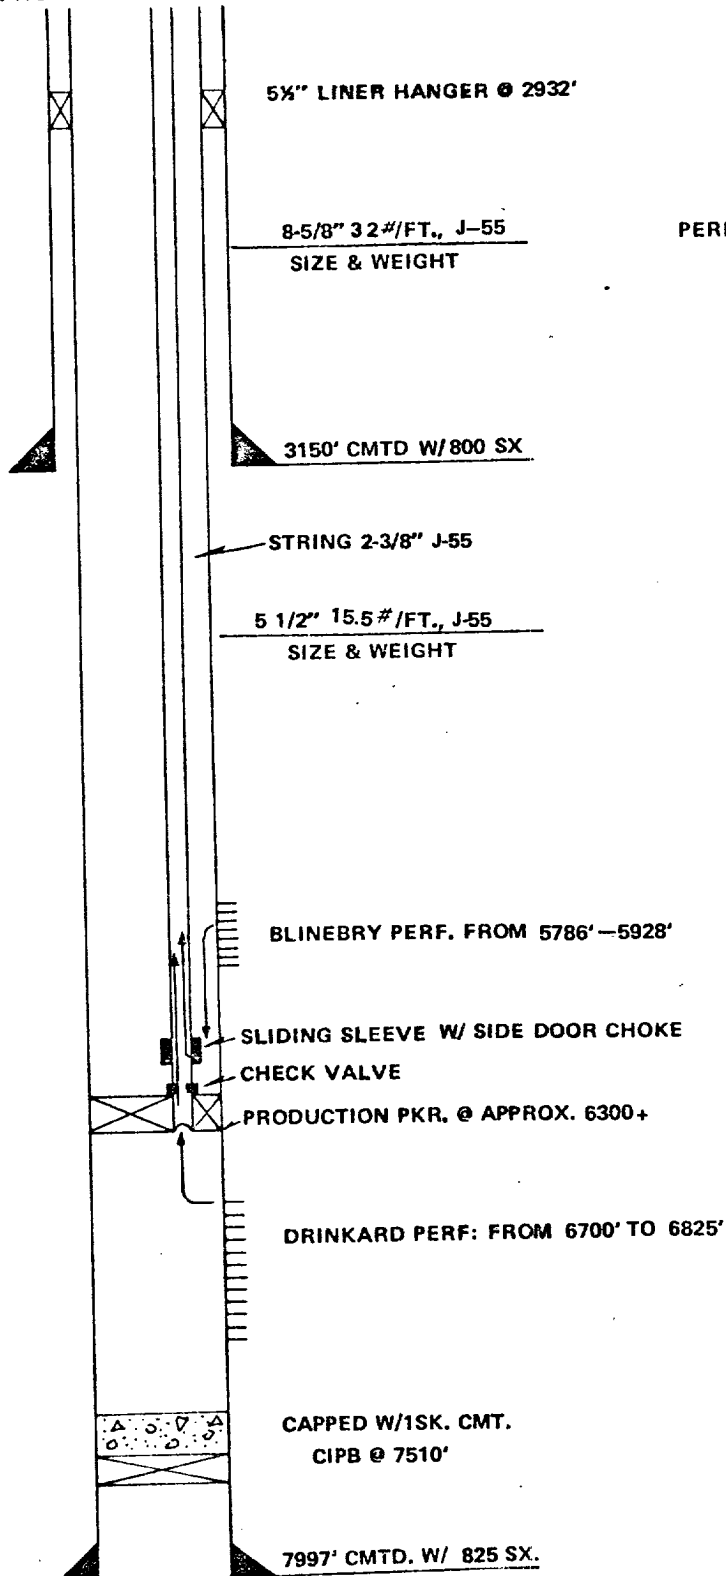

ELEVATION 3502' DF
TD 8000'

PERF: BLINEBRY : 5786', 91', 99', 5801', 04', 07', 12',
, 13', 52', 63', 66', 72', 74', 81', 82', 5901', 12',
17', 22', 28', W 1-3/8" JSPF (20 HOLES)

DRINKARD:
PROPOSED TO PERF AT 6700' - 6825'

CSG: 8-5/8" CEMENT CIRCULATED TO SURFACE

LINER 5-1/2" CALCULATED CEMENT TOP
AT 2931' (CIRCULATED)