

NEW MEXICO OIL CONSERVATION COMMISSION

NOTICE OF INTENTION TO DRILL

See Rules 101 and 1104.

If changes in the proposed plan are considered advisable, a copy of this notice showing such changes will be returned to the sender. Submit this notice in triplicate. One copy will be returned following approval.

Hobbs, New Mexico

2-22-52

Place

Date

Notice hereby is given that it is our intention to commence the drilling of a well to be known as

Shell Oil Company

Plumlee

well No. 1

in SE/4, SW/4

Company or Operator

Lease

of Sec. 12, T. 21-S, R. 37-E, N. M., P. M. Undesignated Pool, Lea County.

N R-37-E

The well is 660 feet from ~~XX~~ (S.) line and 1980 feet from

(~~XX~~) (W.) line of the above section.

(Give location from section lines. Cross out wrong directions.)

If state land the oil and gas lease is No. -- Assignment No. --

If patented land the owner is J. M. Plumlee

Address --

If government land the permittee is --

Address --

The lessee is Shell Oil Company

Address Box 1957, Hobbs, New Mexico

We propose to drill well with drilling equipment as follows:

Conventional Rotary Rig

The status of a bond for this well in conformance with Rule 101 of the General Rules and Regulations of the Commission is as follows: Blanket Bond

We propose to use the following strings of casing and to land or cement them as indicated:

Size of Hole	Size of Casing	Weight Per Foot	New or Second Hand	Depth	Landed or Cemented	Sacks Cement
17 1/4"	13 3/8"	48#	New	220	Cemented	250
11"	8 5/8"	32#	New	3180	Cemented	2500
7 7/8"	5 1/2" Liner	15.5#	New	6920	Cemented	750

If changes in the above plans become advisable we will notify you before cementing or landing casing. We estimate that the first productive oil or gas sand should occur at a depth of about 7030 feet.

Additional information: The 5 1/2" casing will be hung in the 8 5/8" casing approximately 2950' as a long liner oil string completion.

FEB 25 1952

Approved _____, 19____

except as follows:

Shell Oil Company

Company or Operator

By J. D. Savage

Position Division Exploitation Engineer

Send communications regarding well to:

Name Shell Oil Company


Address Box 1957, Hobbs, New Mexico

OIL CONSERVATION COMMISSION

By

Title

roy yurkrough

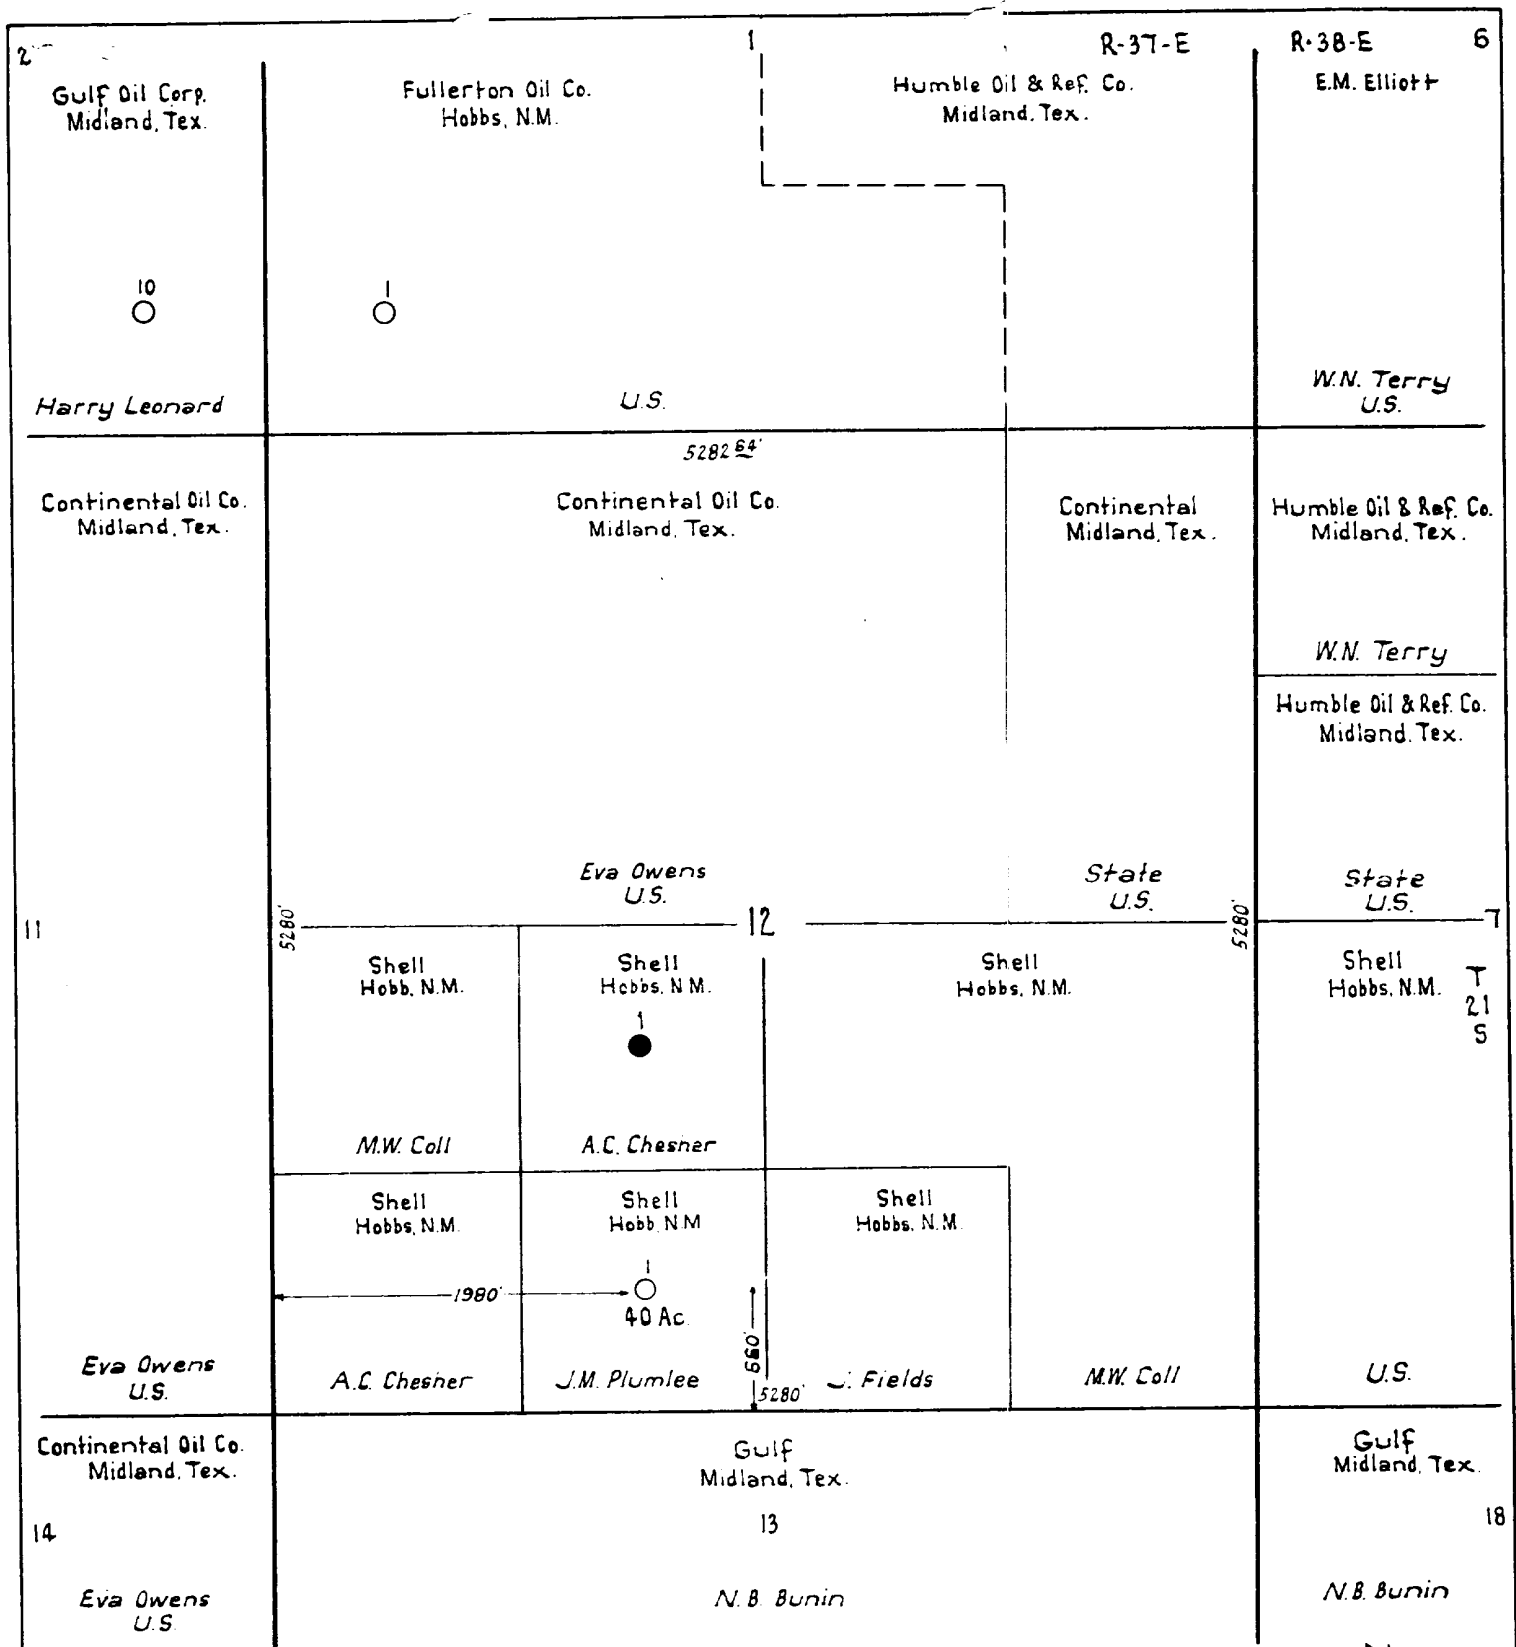

I, J. D. Savage do hereby certify that the foregoing plat is true and correct.

J. D. Savage
 Division Exploitation Engineer
 Shell Oil Company
 Hobbs, New Mexico

Subscribed and sworn to before me this
~~22nd~~ day of February.

[Signature]
 Notary Public
 Lea County, Texas

My commission expires *September 16/1955*

Operator: Shell Oil Co.
 Lease: J. M. Plumlee
 Field: Undesignated
 Description: SE/4 of SW/4
 Sec. 12, T-21-S, R-37-E,
 Lea Co., New Mexico
 Date Plat Drawn: Feb. 22, 1952
 Acres Covered By This Plat: 40
 Total Acres in Lease: 40
 Scale: 1" = 1000'