


J. R. CONE Eubanks Well No. 2
Unit L, Section 14, T-21-S, R-37-E
Lea County, New Mexico

Diagrammatic Sketch of Down-hole Dual Completion Arrangement
Blinebry Oil and Tubb Gas Pools

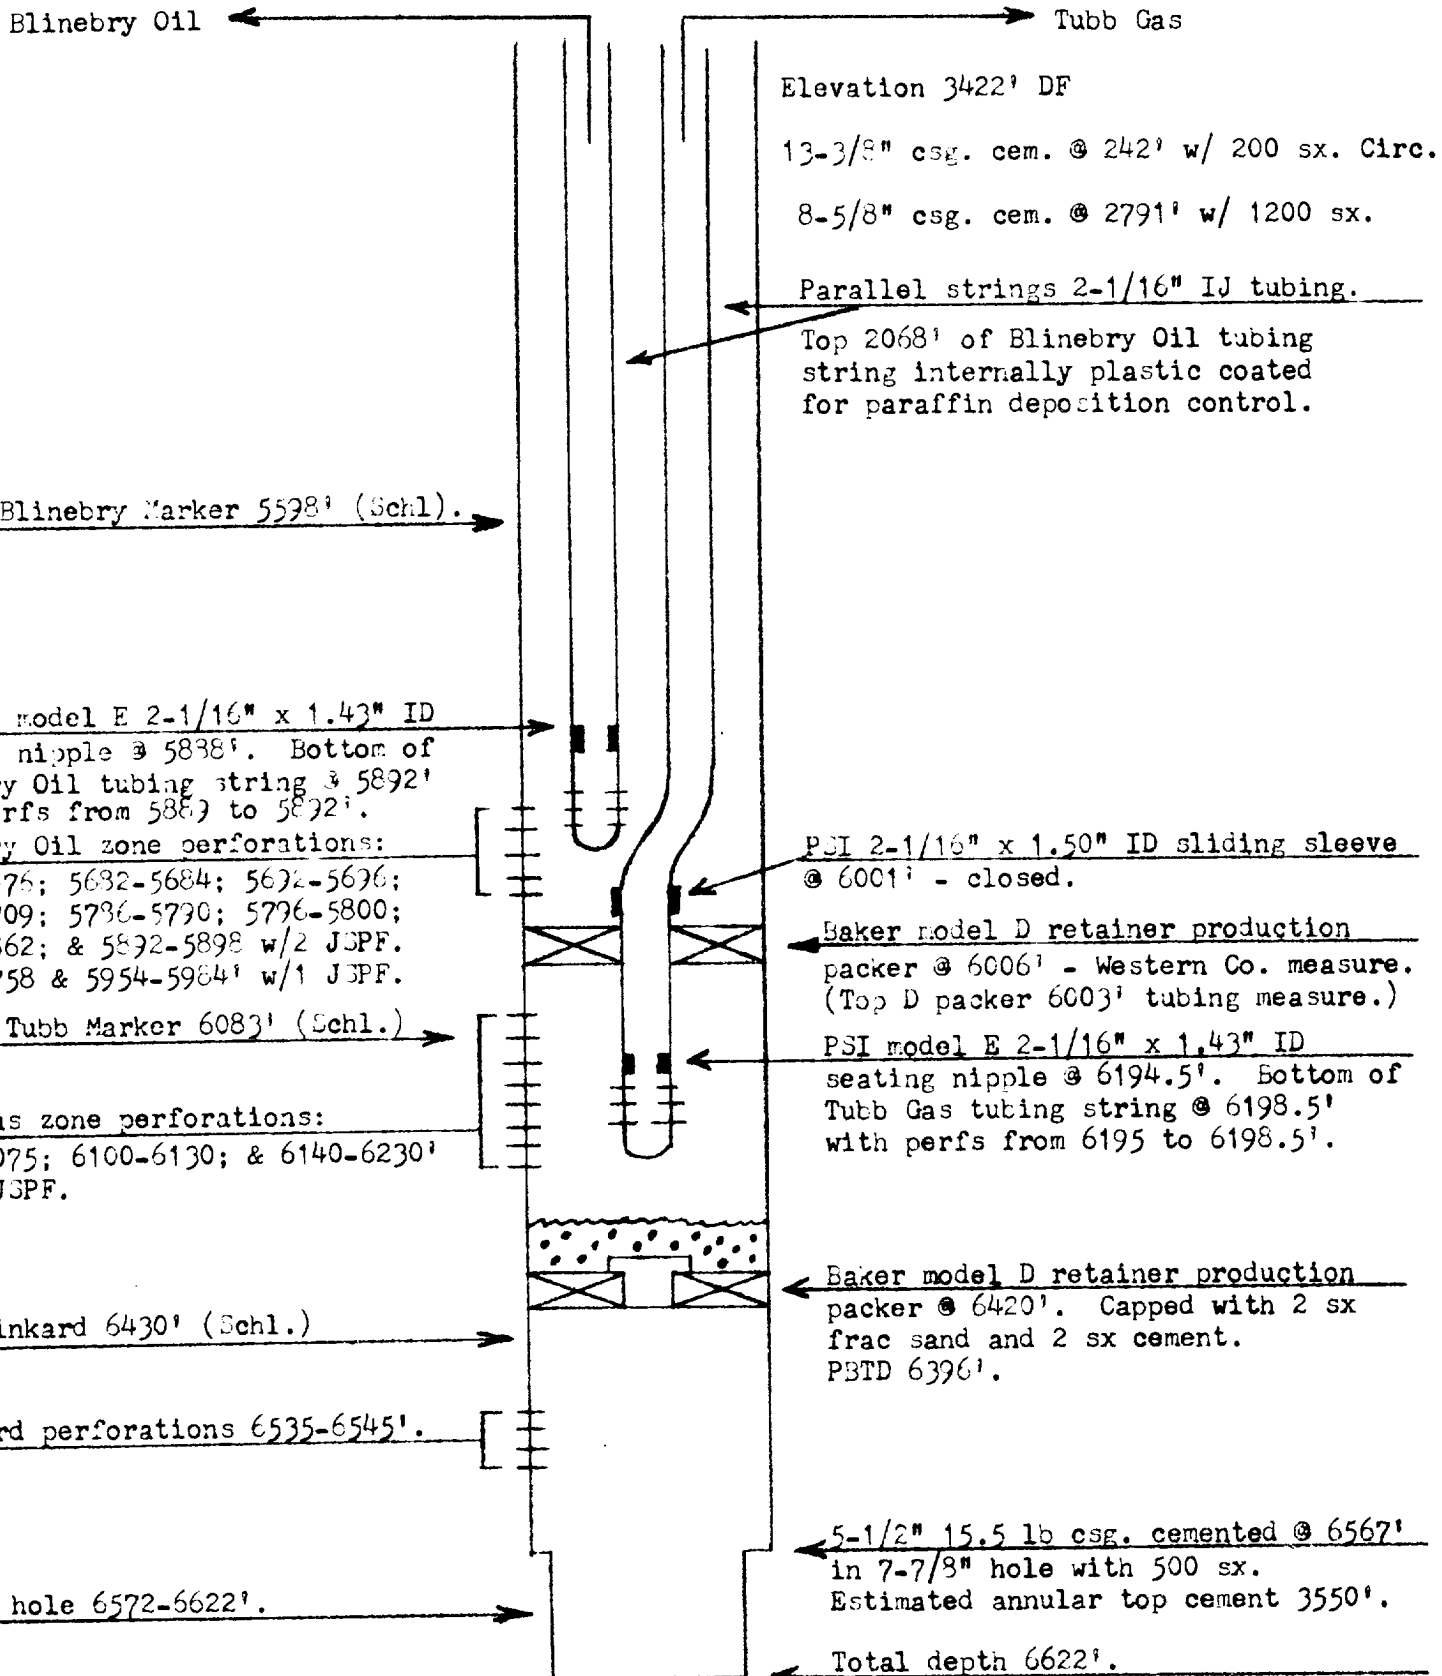

To accompany C-103 filed March 16, 1964. All measurements tubular except as noted.