


J. R. CONE Eubanks No. 1
C SW SW Sec. 14, T-1-S, R-37-E, Lea County, New Mexico
Diagrammatic Sketch of Down-hole Dual Completion Arrangement
Blinebry Oil and Drinkard Pools

Elevation: 3417 DF
13-3/8" csg. cem. @ 2791' w/ 200 sx. Circ.
8-5/8" csg. cem @ 2791' w/ 1200 sx.

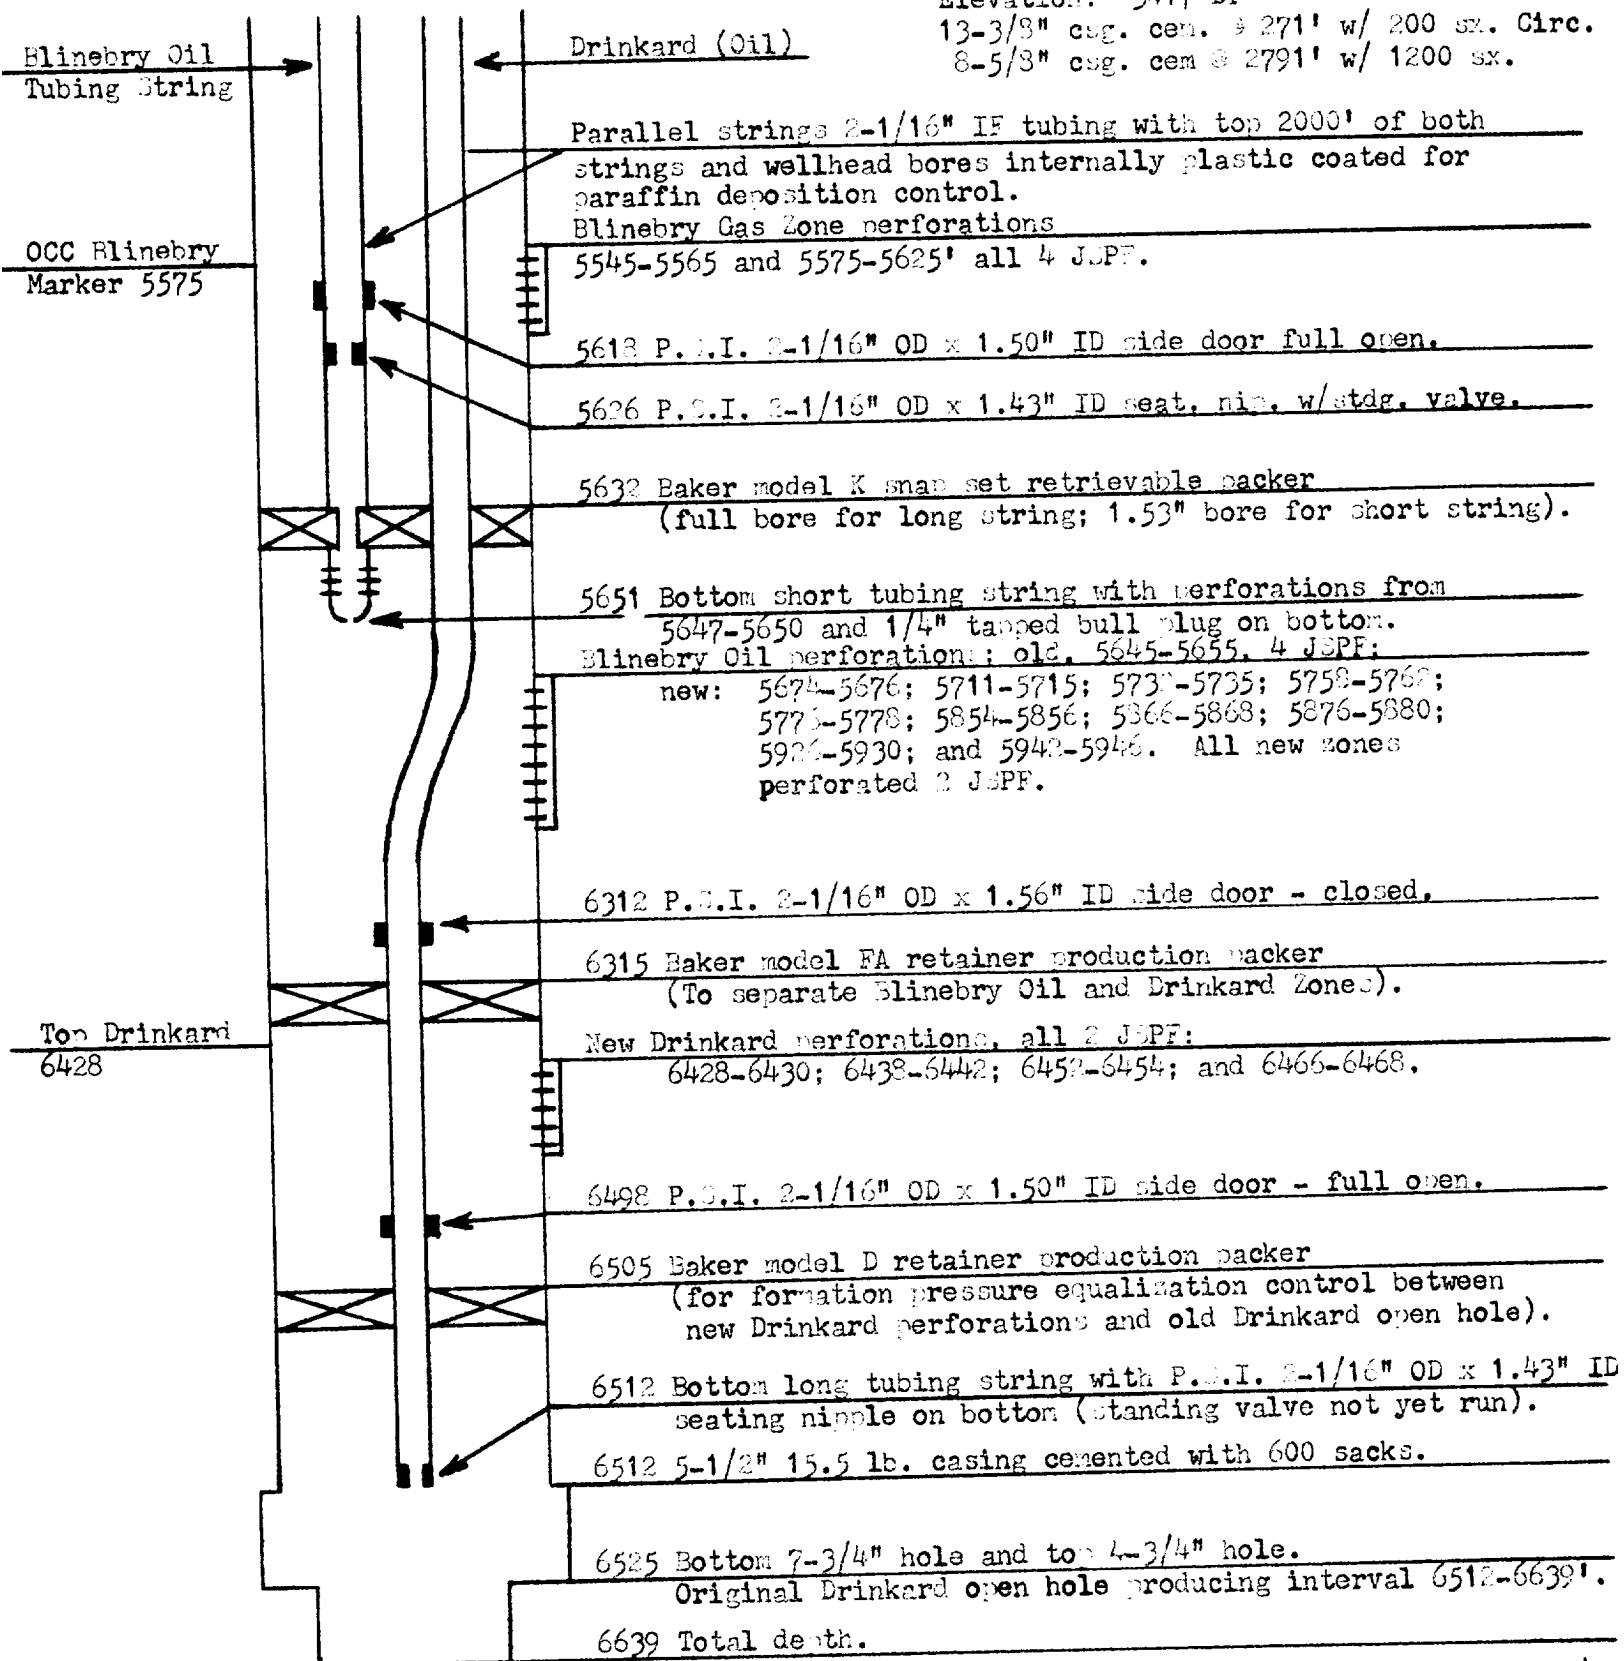

Note: All tubular and packer depths based on PGAC measurements in setting FA and D Baker packers.
This sketch shows mechanical data as of August 13, 1963.