


SCHEMATIC DIAGRAM OF DUAL COMPLETION
SUNRAY MID-CONTINENT OIL COMPANY
STATE LAND "15" LEASE WELL NO. 2

HOBBS OFFICE OCC

1959 AUG 25 PM 2:37

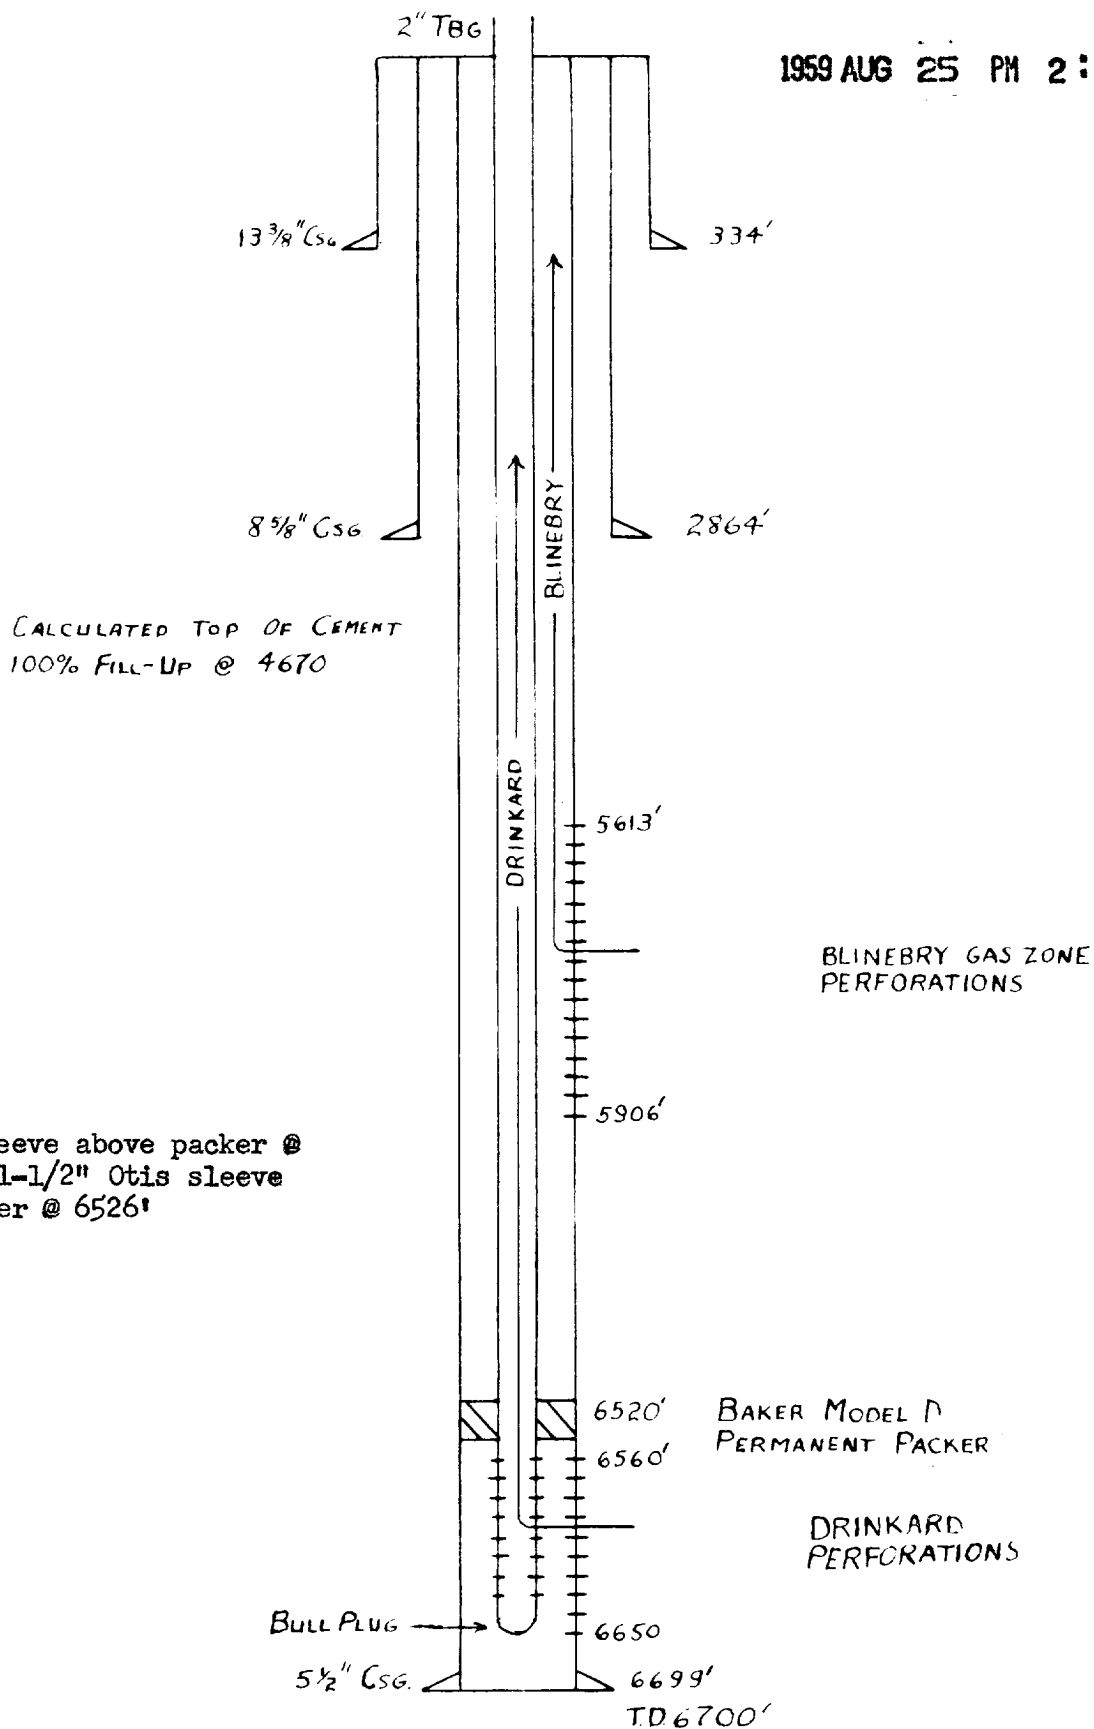

NOTE: 2" Otis sleeve above packer @ 6479' and 1-1/2" Otis sleeve below packer @ 6526'