


D J A L C O M P L E T I O N

DRINKARD AND BLINEBRY ZONES - LEA COUNTY, NEW MEXICO

SUNRAY MID-CONTINENT OIL COMPANY - STATE LAND "15" NO. 3

TO DRINKARD SEPARATOR
AND STOCK TANKS

TO BLINEBRY SEPARATOR
AND STOCK TANKS

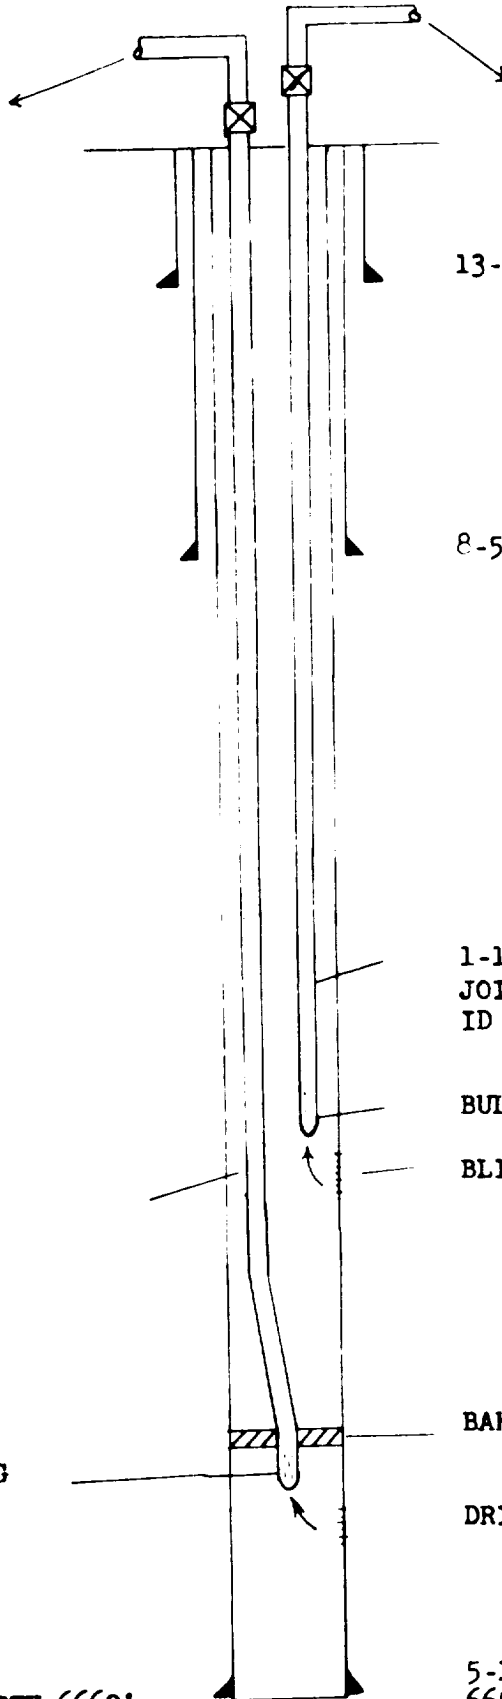

13-3/8" OD CASING AT 215'

8-5/8" OD CASING AT 2866'

1-1/2" REG. TUBING AT ^{5570'} 5570',
JOINT OD 2.200", LENGTH OD 1.900",
ID 1.610"

BULL PLUG

BLINEBRY PERFS 5575' - 5750'

BAKER MODEL D5R PACKER AT 6470'

BULL PLUG

DRINKARD PERFS 6540' - 6635'

5-1/2" OD 15.5# CASING SET AT
6659' WITH 500 SACKS, ID 4.950",
DRIFT ID 4.825"

2-1/16" HYDRIL CS TUBING
OD 2.062", JOINT OD 2.330,
ID 1.750"

TOTAL DEPTH 6660'