


SHELL OIL COMPANY
DUAL COMPLETE BLINEBRY & DRINKARD FOOLS
TURNER LEASE WELL NO. 15
 990' FSL & 2310' FEL, SEC. 22, T-21-S, R-37-E
 LEA COUNTY, NEW MEXICO

**DOWN HOLE DRAWING
 OF PROPOSED COMPLETION**

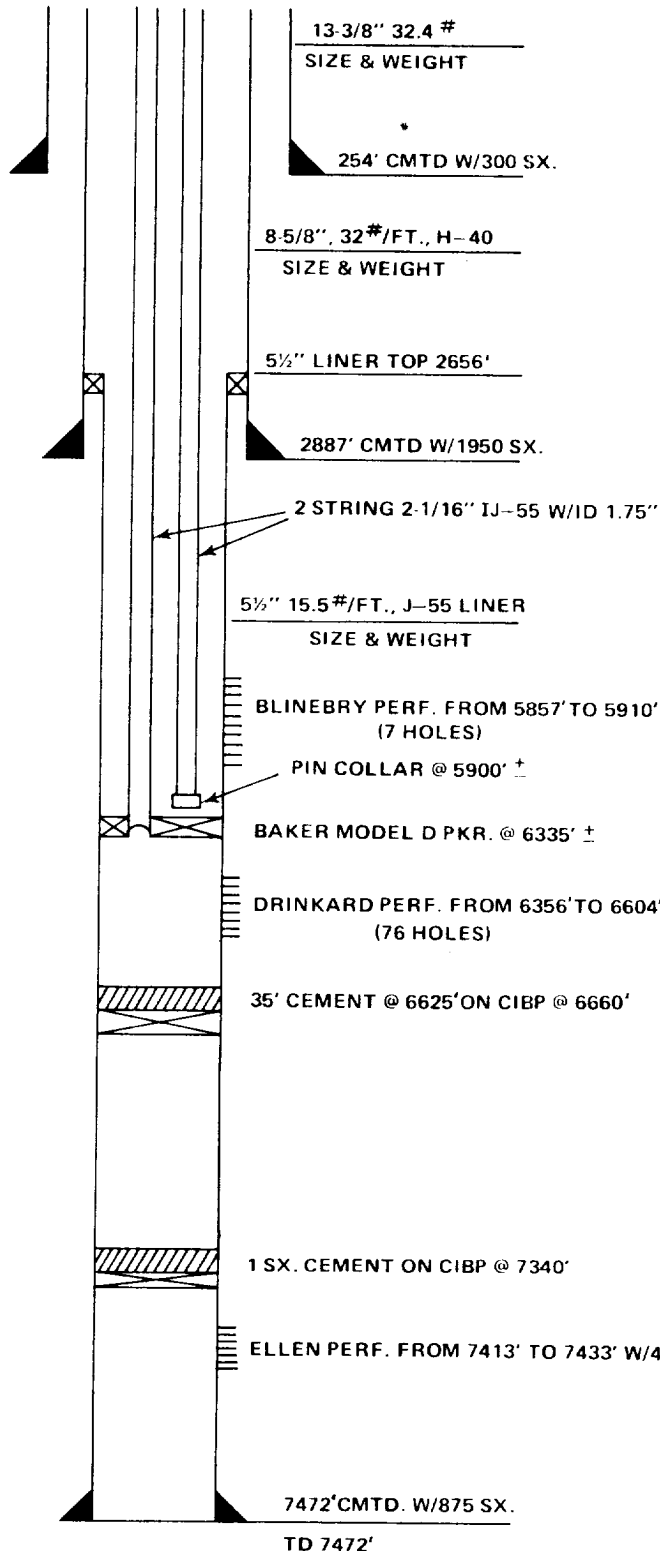

ORIGINAL COMPLETION DATE 9-11-51
 ELEVATION 3416' DF
 TD 7472' PBTD 6625'

PERF:

BLINEBRY: 5857', 5861', 5868', 5878', 5882', 5897', & 5910'

DRINKARD: 6356', 6365', 6375', 6381', 6389', 6398', 6409',
 6422', 6433', 6451', 6456', 6462', 6470',
 6489'-6514', 6526'-6532', 6540'-6568', 6584',
 6590', 6598', 6604'

CSG: 13-3/8" CEMENT CIRCULATED
 8-5/8" CEMENT CIRCULATED
 5/2" CALCULATED CEMENT TOP AT 3210'