


DIAGRAMMATIC SKETCH SHOWING
DUAL COMPLETION INSTALLATION

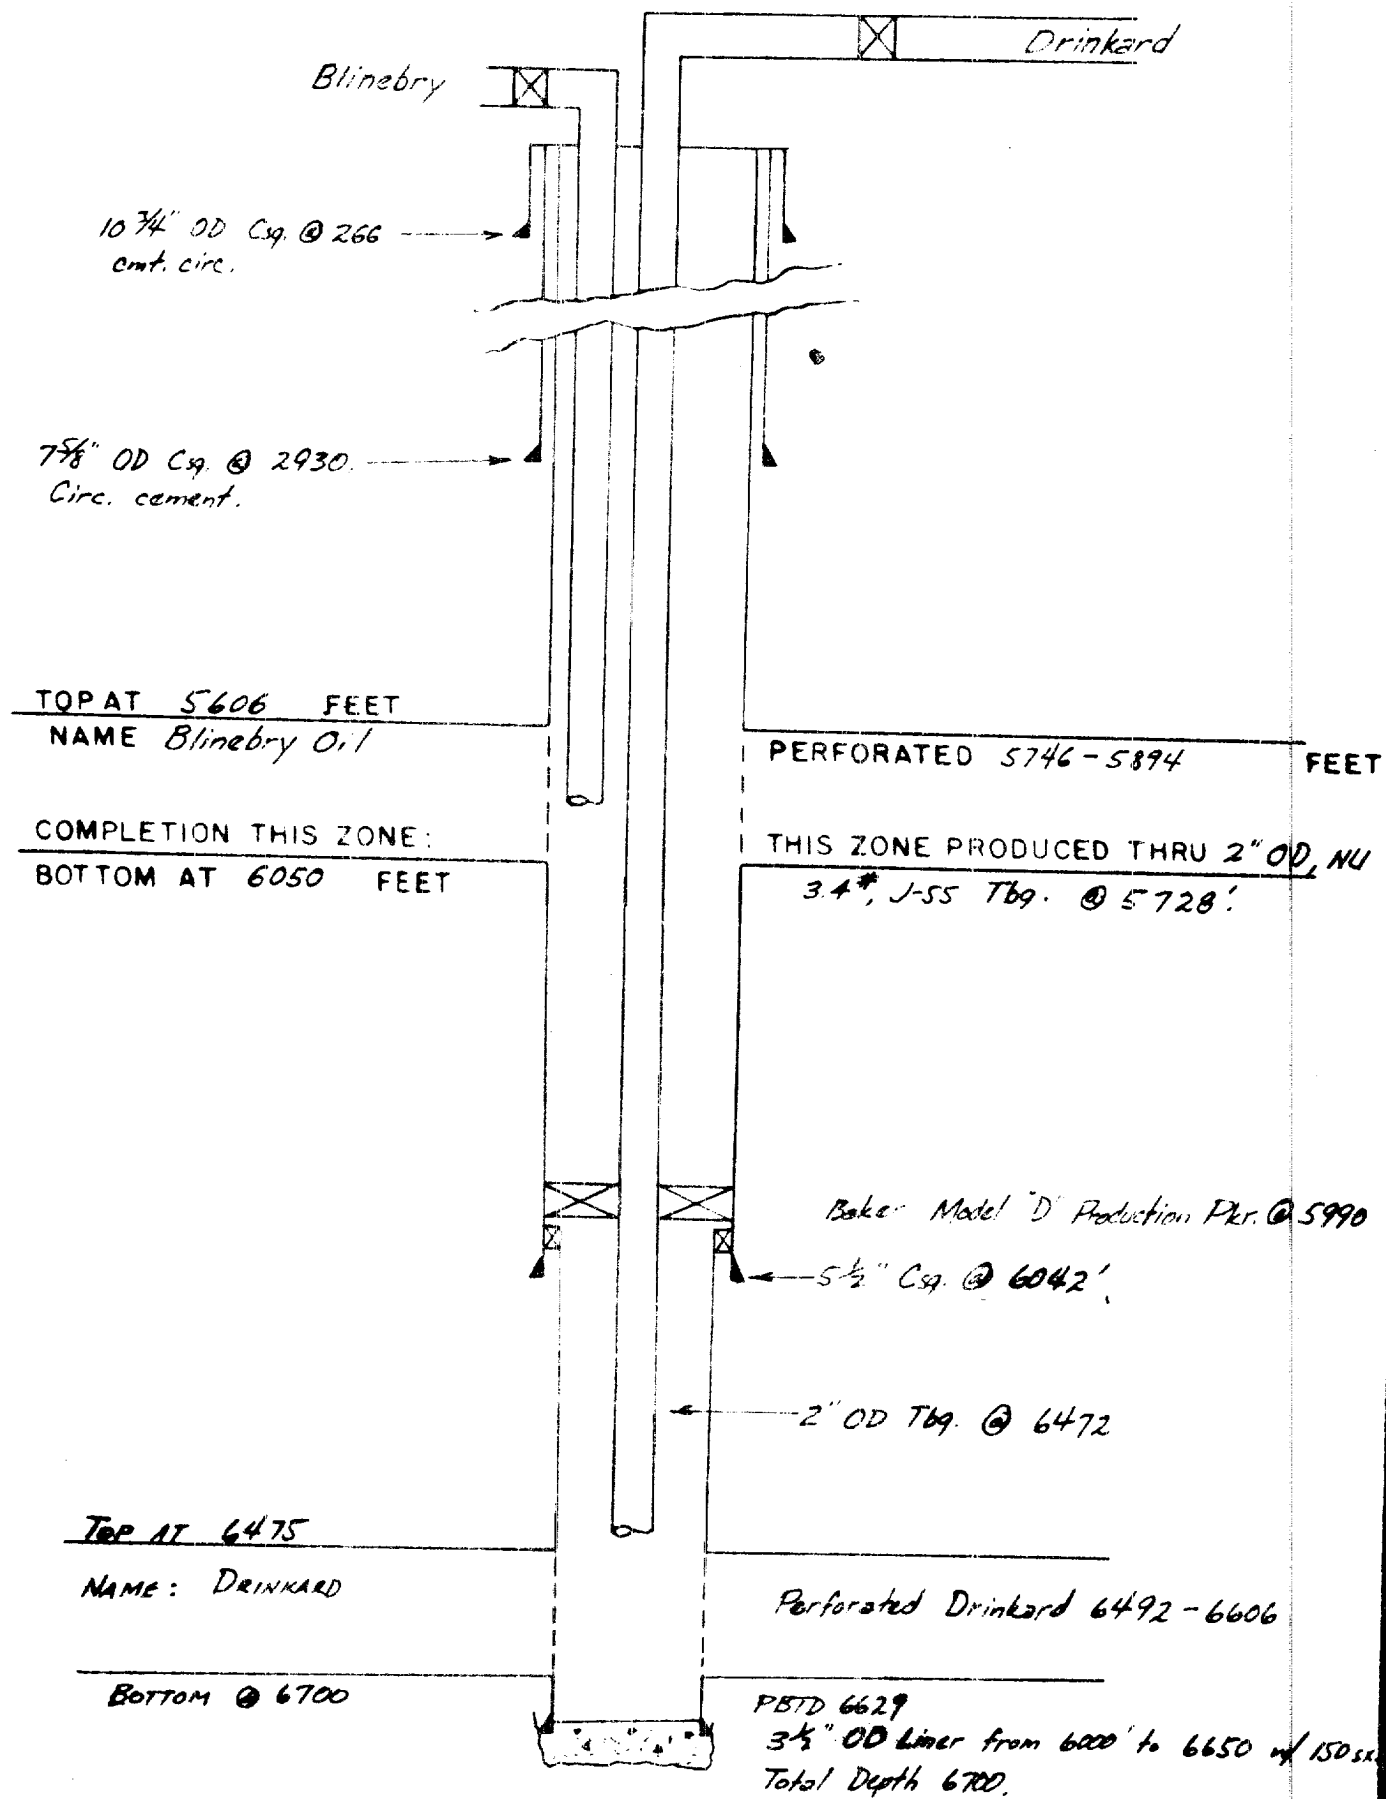

COMPANY SINCLAIR OIL & GAS COMPANY
LEASE S. J. SARKEYS WELL No. 1
FIELD BLINEBY OIL & DRINKARD
DATE JULY 28, 1964