


DIAGRAMMATIC SKETCH SHOWING
PROPOSED
DUAL COMPLETION INSTALLATION

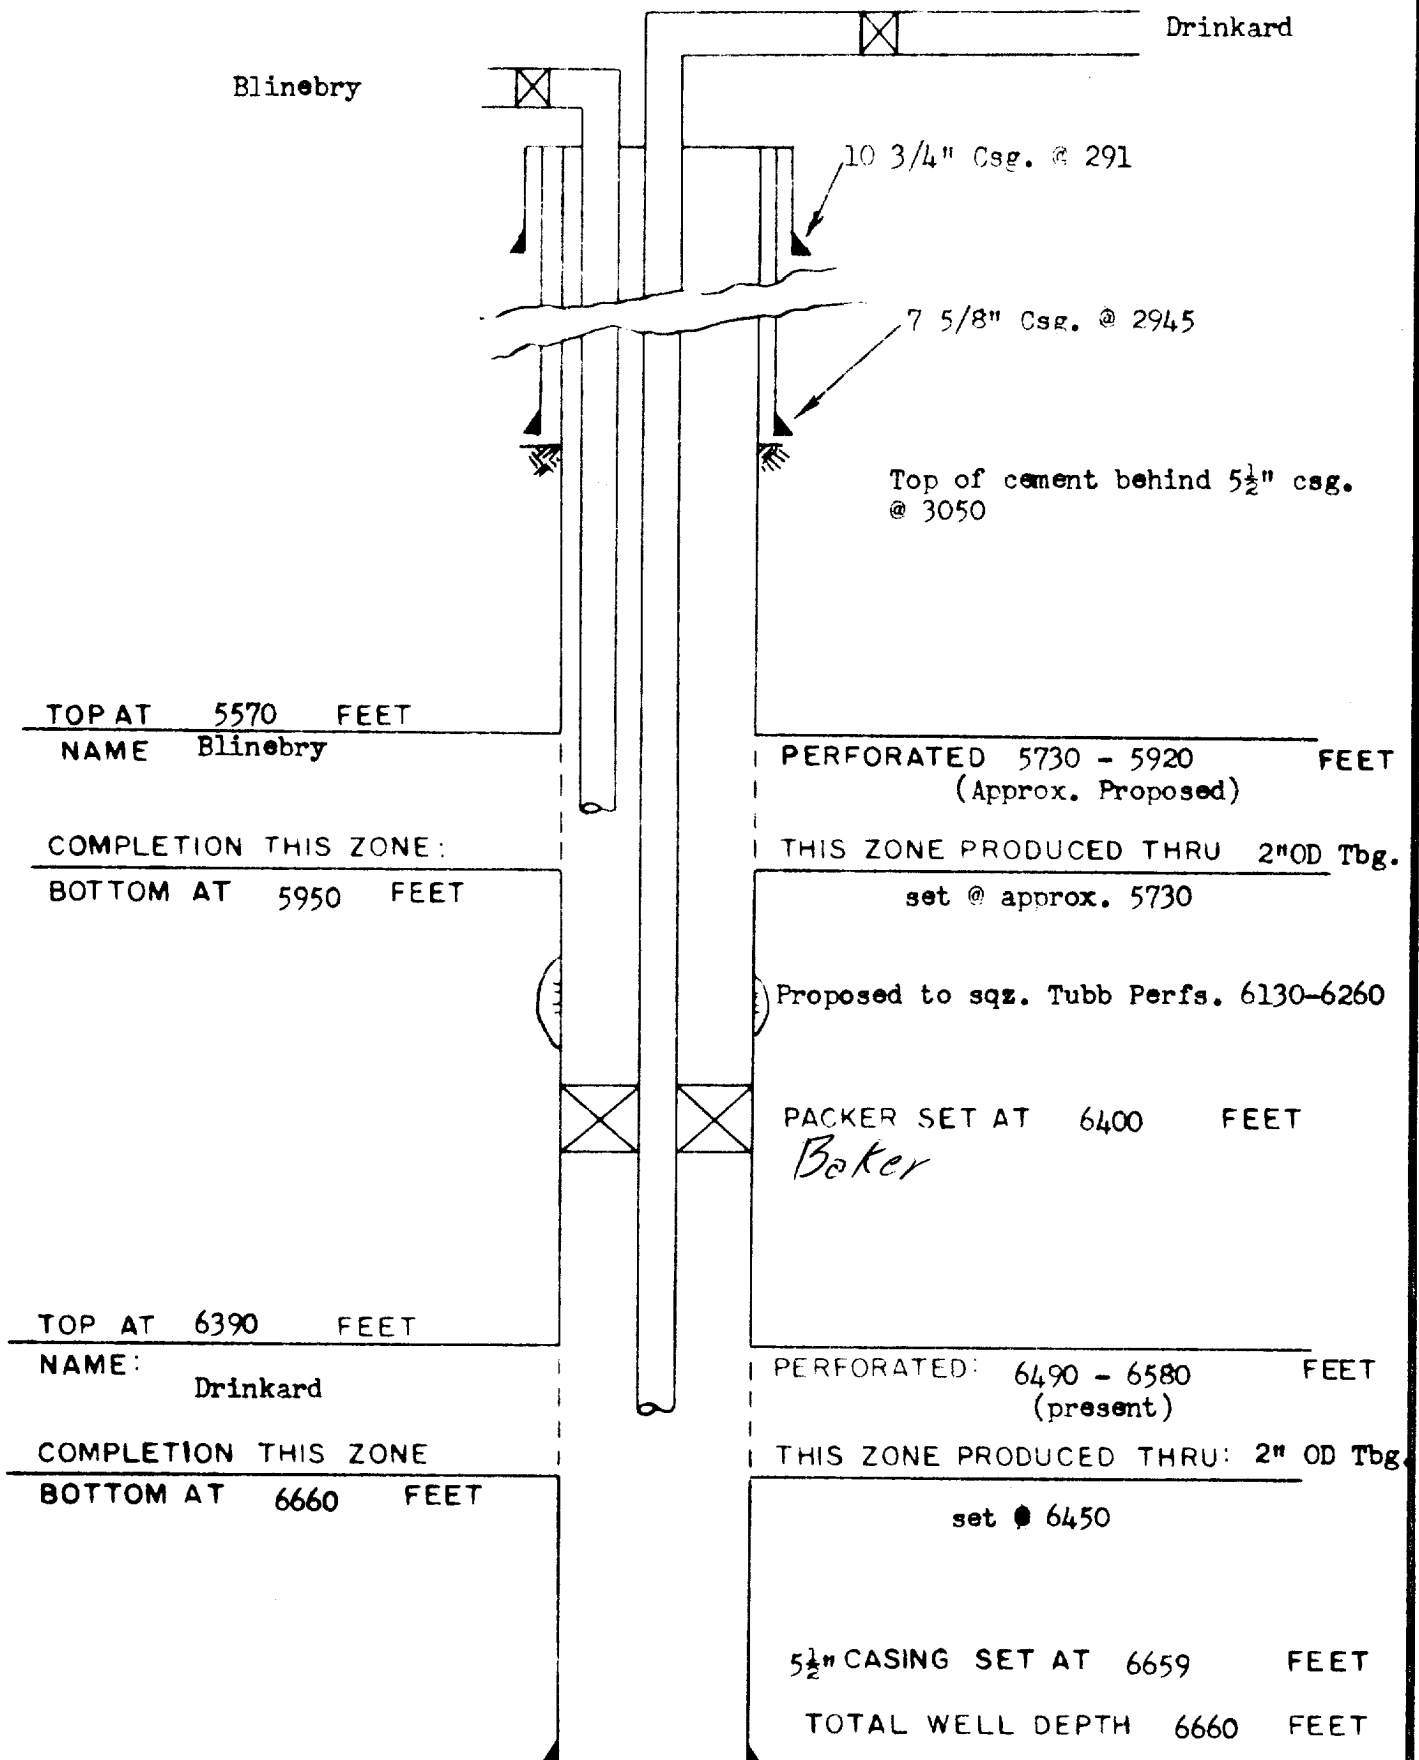

COMPANY Sinclair Oil & Gas Company
LEASE S. J. Sarkeys WELL No. 2
FIELD Blinebry Oil - Drinkard
DATE July 27, 1964