


SINCLAIR OIL AND GAS COMPANY  
 DUAL COMPLETION INSTALLATION  
 DRINKARD OIL AND BLINEBRY GAS  
 A. M. YORK "A" WELL NO. 1  
 Section 20, T-21-S, R-37-E  
 Lea County, New Mexico

HOBBS OFFICE DCC  
 1942 SEP 4 AM 9 31

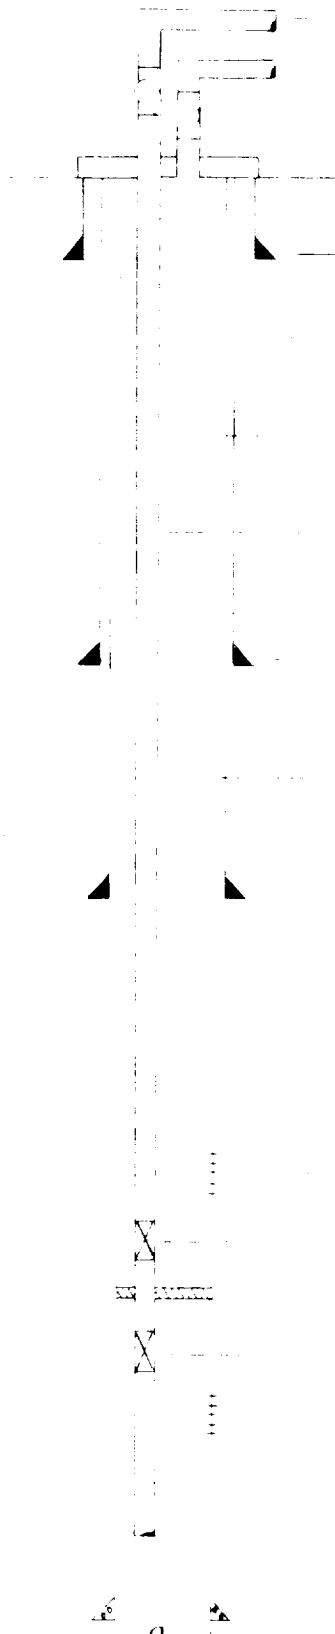

Drinkard Oil to Separator and Tanks  
 Blinebry Gas to Separator and Tanks

Top 12-1/2" Casing Cement at Surface

12-1/2" Casing at 408-Feet

Top 8-1/4" Casing Cement at Surface

Top 7" Casing Cement at 2582-Feet

2-3/8" EUE Tubing Set at 6500-Feet

8-1/4" Casing at 1255-Feet

Top 5" Casing Cement at 2460-Feet

7" Casing at 3642-Feet

Blinebry Perforations 5590-5618, 5634-5648,  
 5656-5680, 5696-5700, 5740-5750, 5790-5803.

Upper Side-Door-Choke at 6492-Feet

Permanent Production Packer at 6500-Feet

Lower Side-Door-Choke at 6564-Feet

Drinkard Perforations 6575 to 6610-Feet

PBTD 6650-Feet

5" Casing at 6651-Feet

TD 6652-Feet