


OXY USA INC.
STATE AO #1 - (CURRENT)
SEC 2 T21S R36E LEA CTY

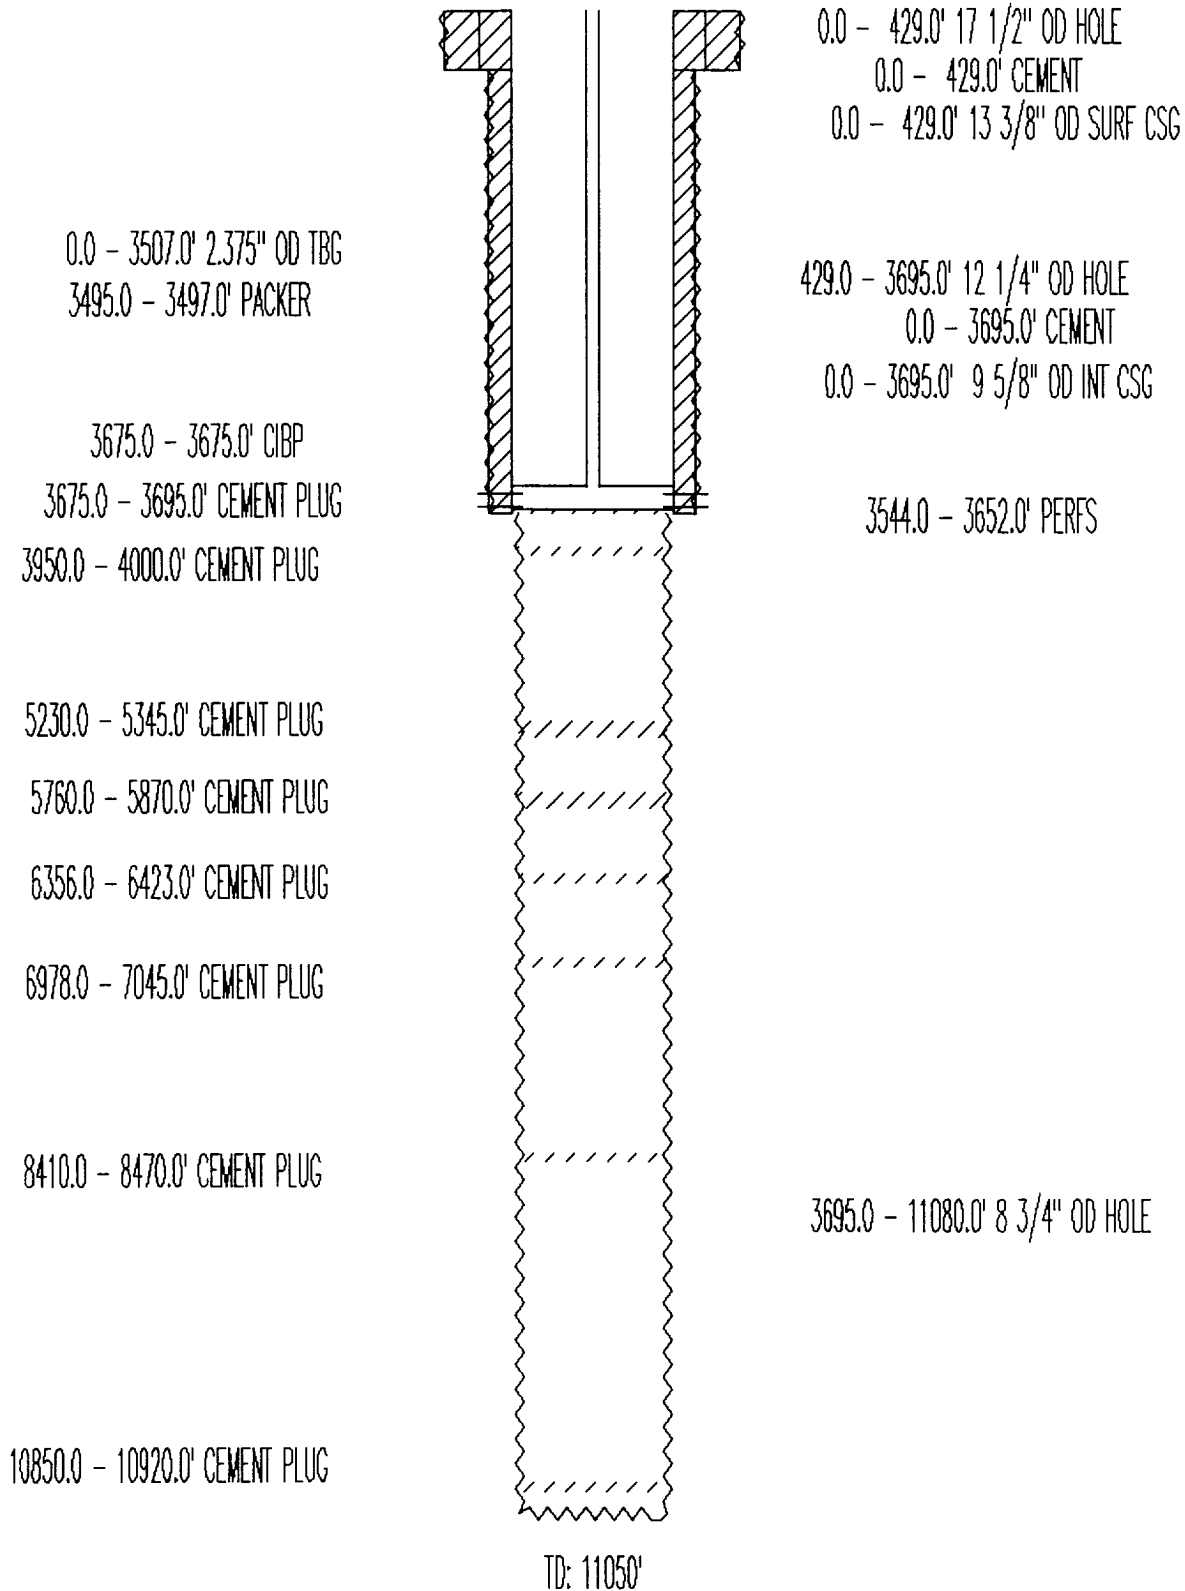


OXY USA INC.
 STATE AO #1 - (PROPOSED)
 SEC 2 T21S R36E LEA CTY

3544.0 - 3652.0' SQUEEZE PERFS

8410.0 - 8470.0' CEMENT PLUG

10850.0 - 10920.0' CEMENT PLUG

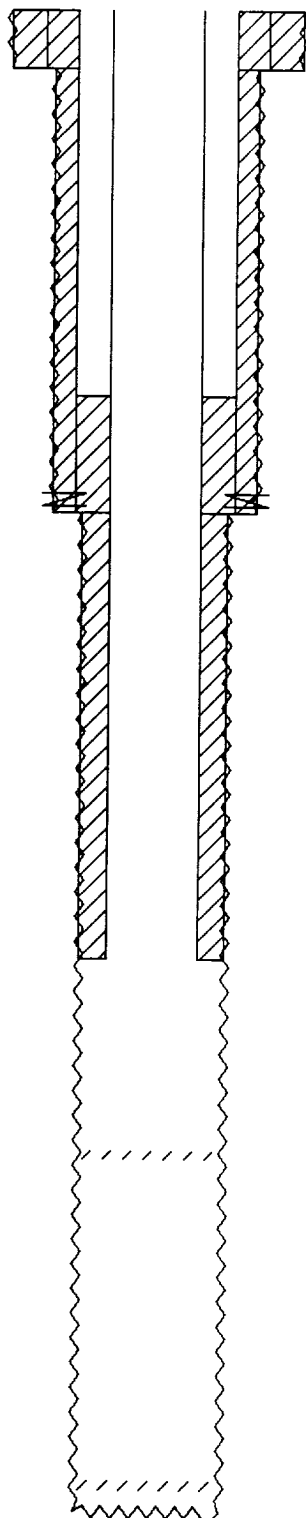

0.0 - 429.0' 17 1/2" OD HOLE

0.0 - 429.0' CEMENT

0.0 - 429.0' 13 3/8" OD SURF CSG

429.0 - 3695.0' 12 1/4" OD HOLE

0.0 - 3695.0' CEMENT

0.0 - 3695.0' 9 5/8" OD INT CSG

3695.0 - 11080.0' 8 3/4" OD HOLE

2845.0 - 7000.0' CEMENT

0.0 - 7000.0' 5 1/2" OD PROD CSG

TD: 11050'

RECEIVED
 1995
 01-17-95