

Proposed

1980' FSL & 1650' FWL
Sec 30, T-21S, R-36E
Elev. 3610' GL; 0' 10' AGL


Completion History:

10-8-65: Completed: TD-3971'
Perf - 3848'-3940' selectively
Acid w/2000 gals 15% LSTME
Frac w/40,000 gals crude,
40,000 # sand, 2000 # admire
2-12-68: SI

Top Salt: 1683'
Base Salt: 3118'
Yates : 3278'
7R : 3478'
Queen : 3956'

Cum: EY7RQ

10,618 BO
27,047 BW
122,604 MCF

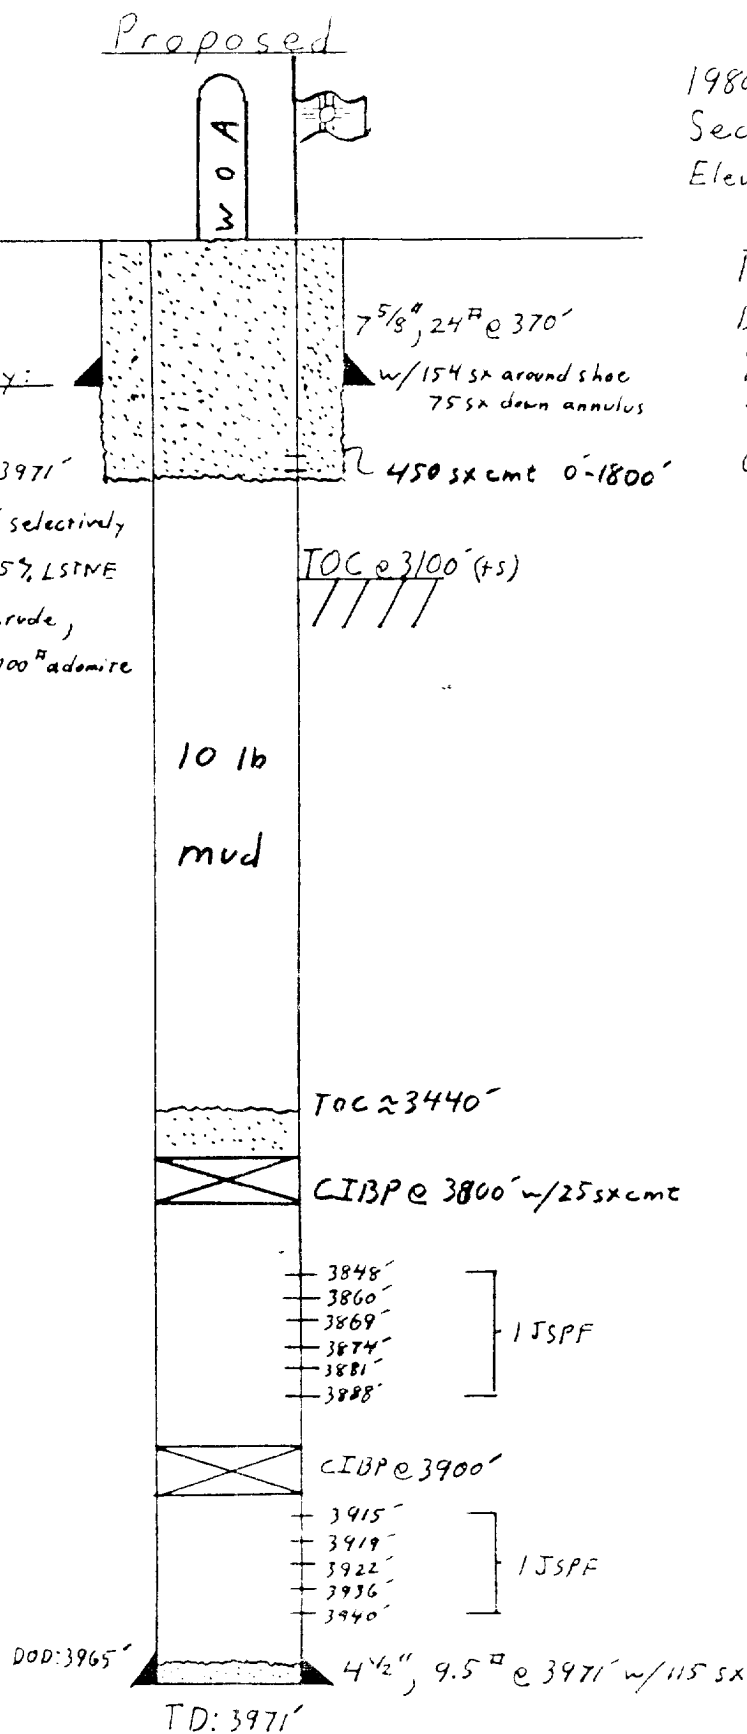

JDV

Calculation Sheet

2/3/89

Lockhart A-30 No 11
EY7RQ

MMFV
MM