


DIAGRAMMATIC SKETCH SHOWING DUAL COMPLETION INSTALLATION

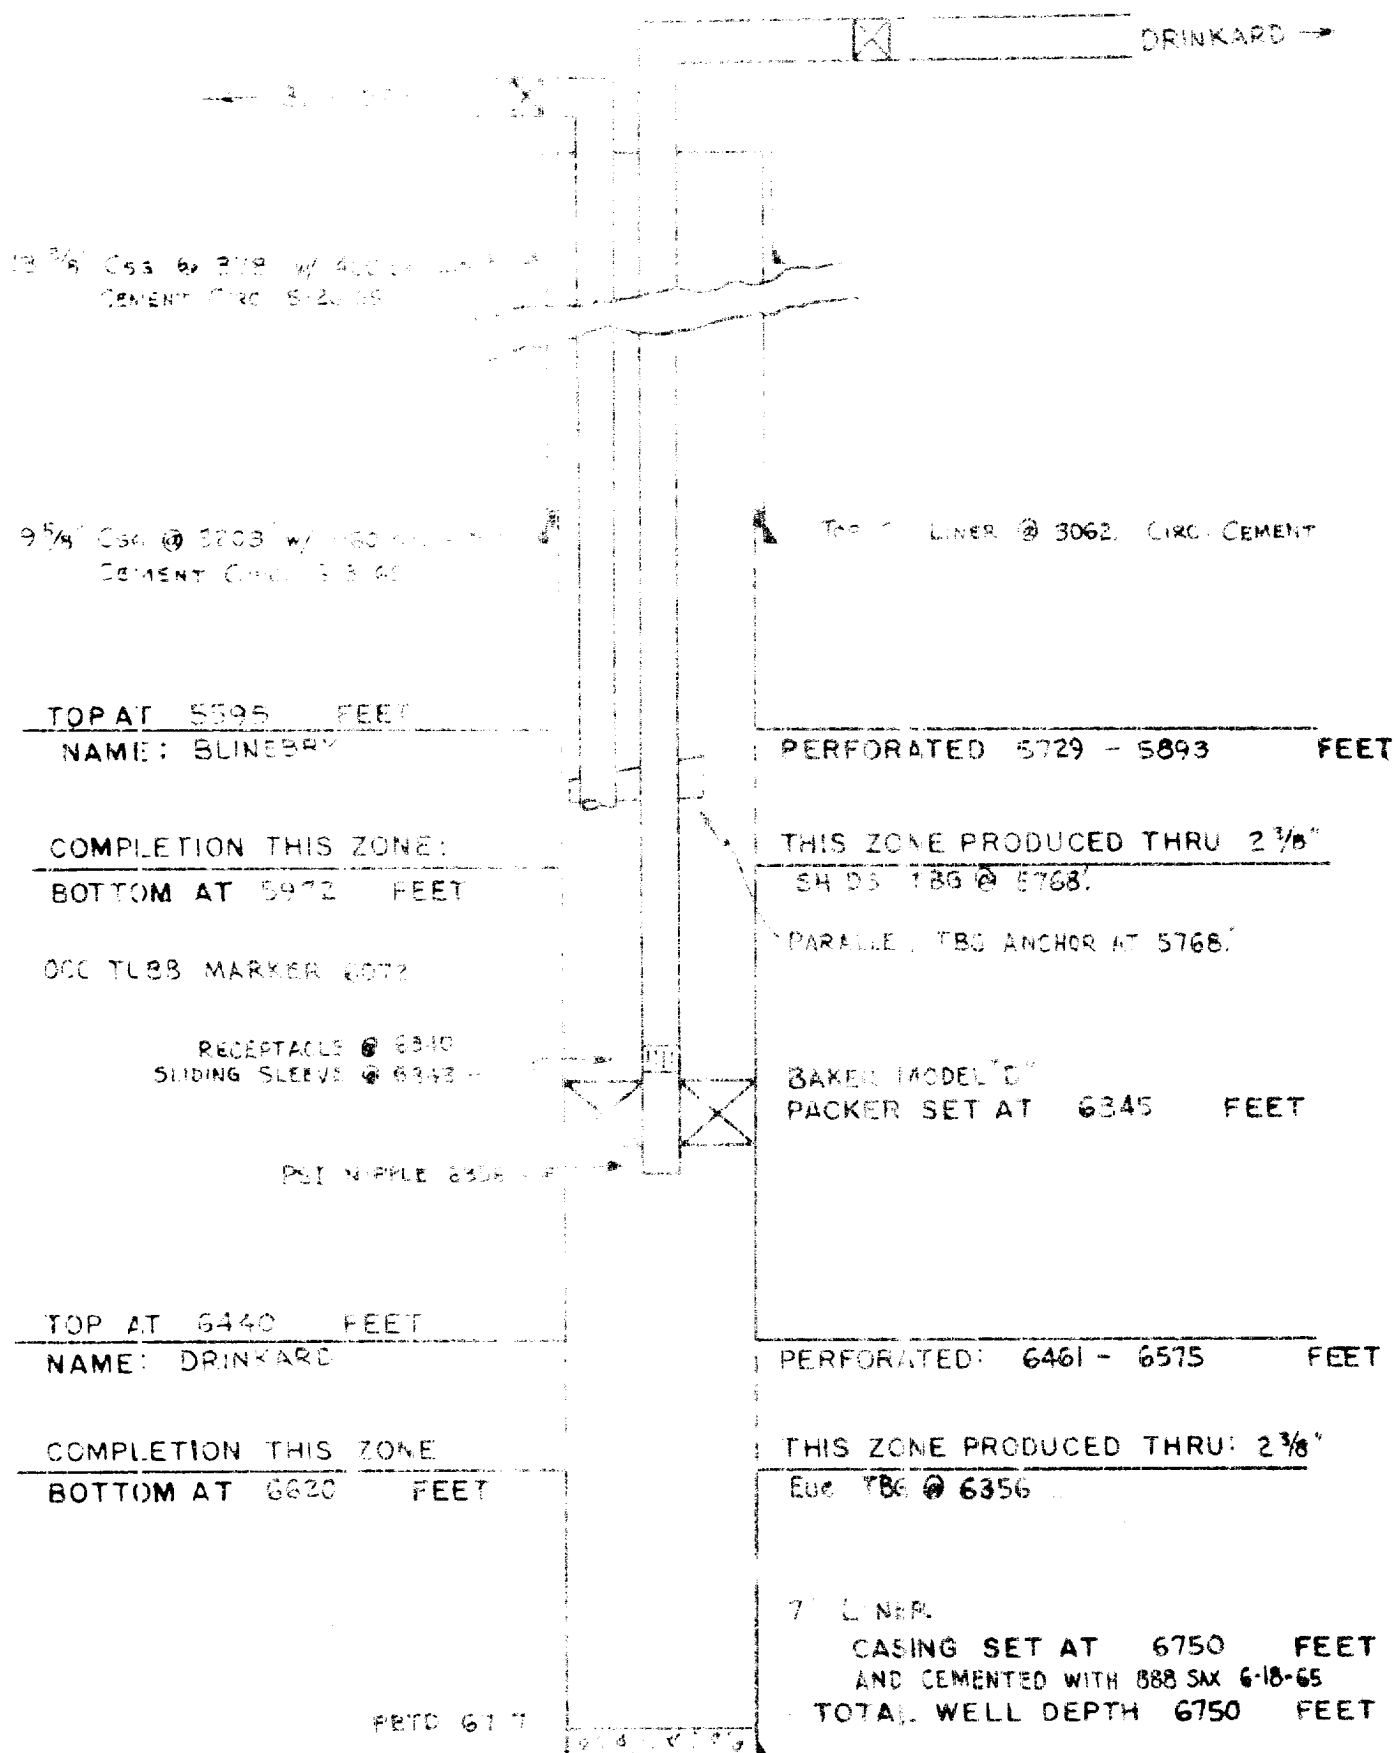

COMPANY SINGAR OIL & GAS Co
LEASE ROY BARTON WEL. No. 4
FIELD DRINKARD & BLINEBRY
DATE AUGUST 30, 1965