


DIAGRAMMATIC SKETCH SHOWING
PROPOSED
 DUAL COMPLETION INSTALLATION

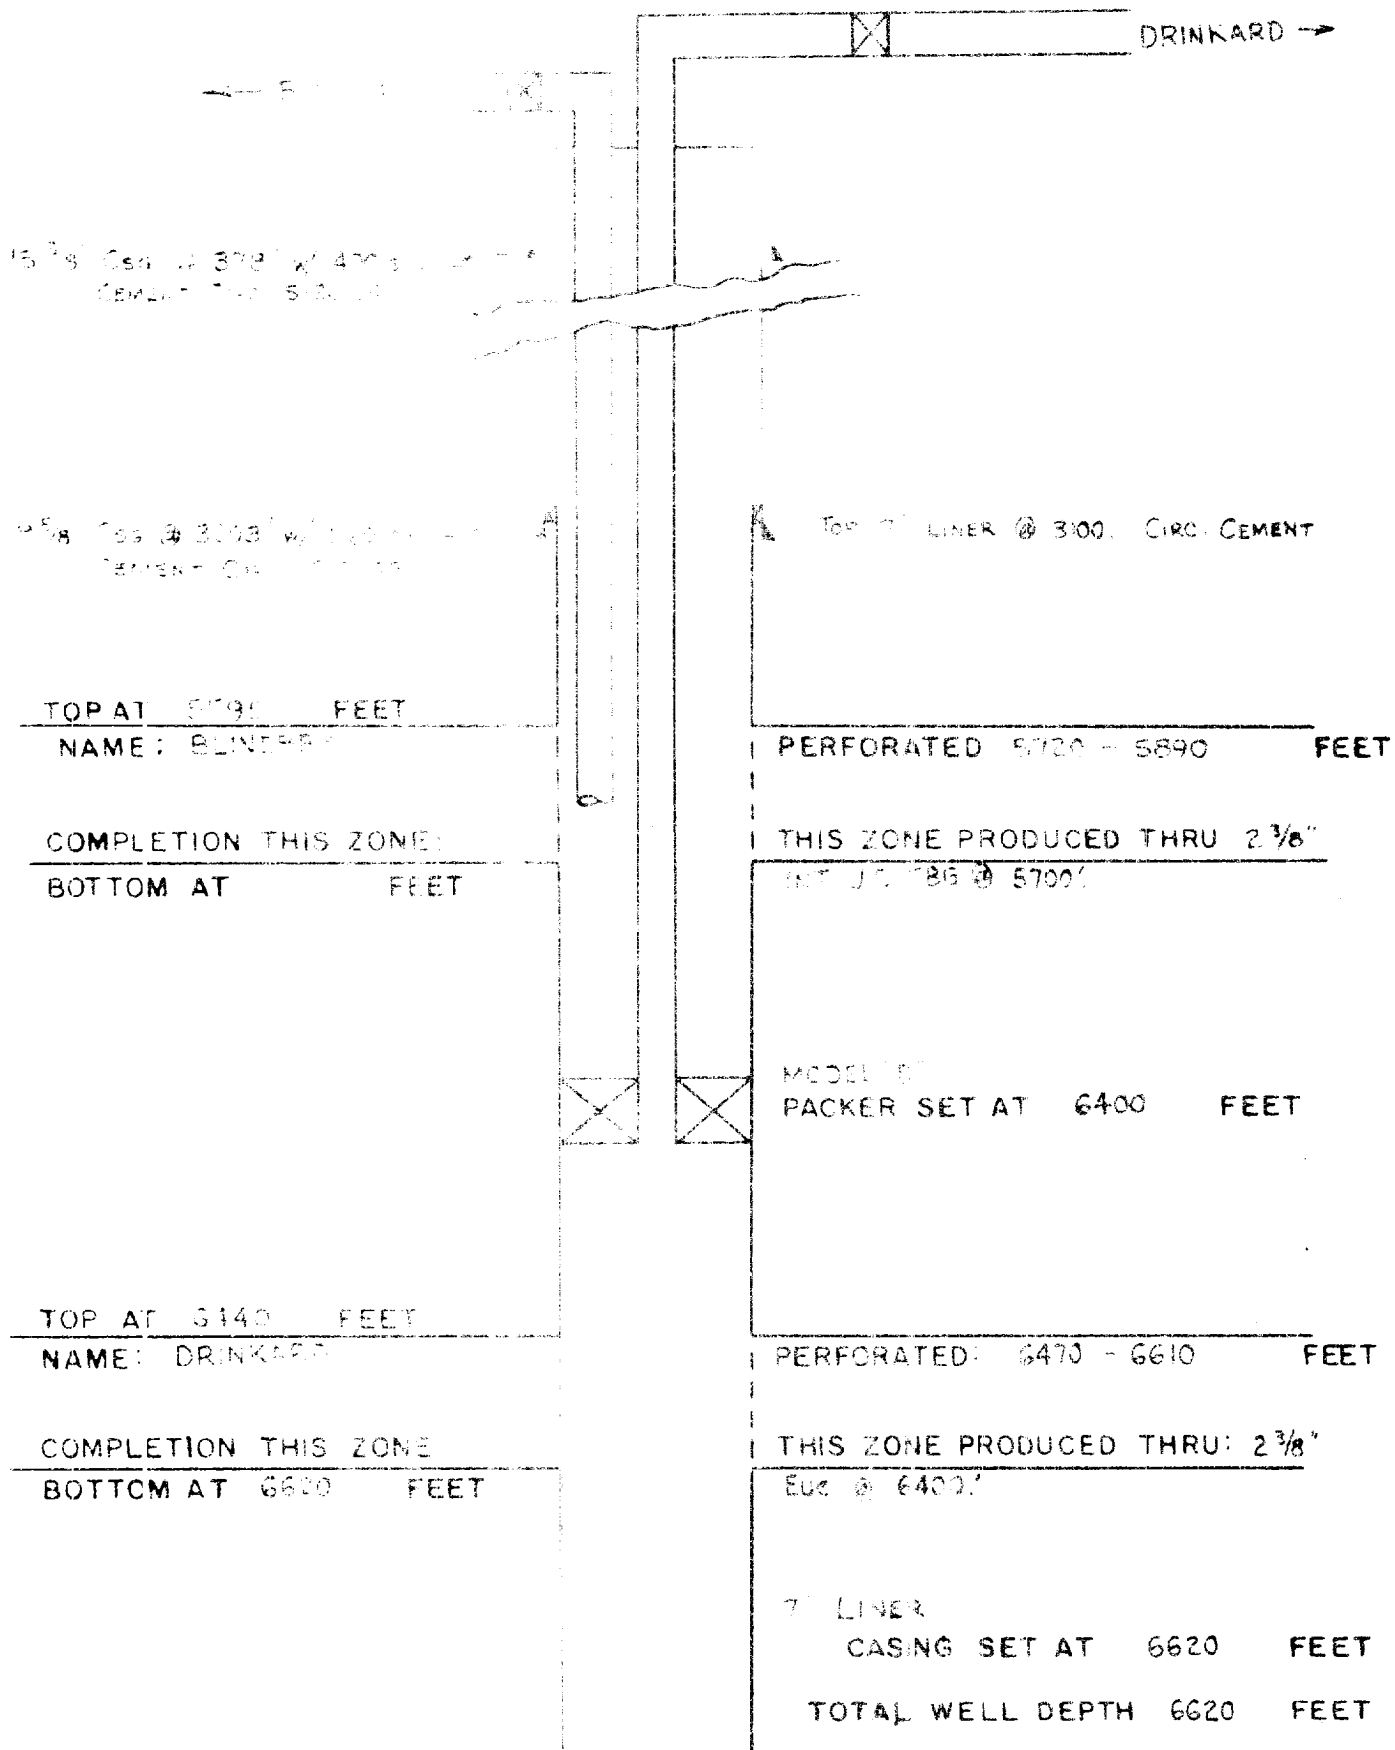

COMPANY SUGAR OIL & GAS CO.
 LEASE Box BARTON WELL No. 4
 FIELD DRINKARD & BLINER
 DATE JUNE 10, 1965