


DIAGRAMMATIC SKETCH SHOWING
COMPLETED
DUAL COMPLETION INSTALLATION

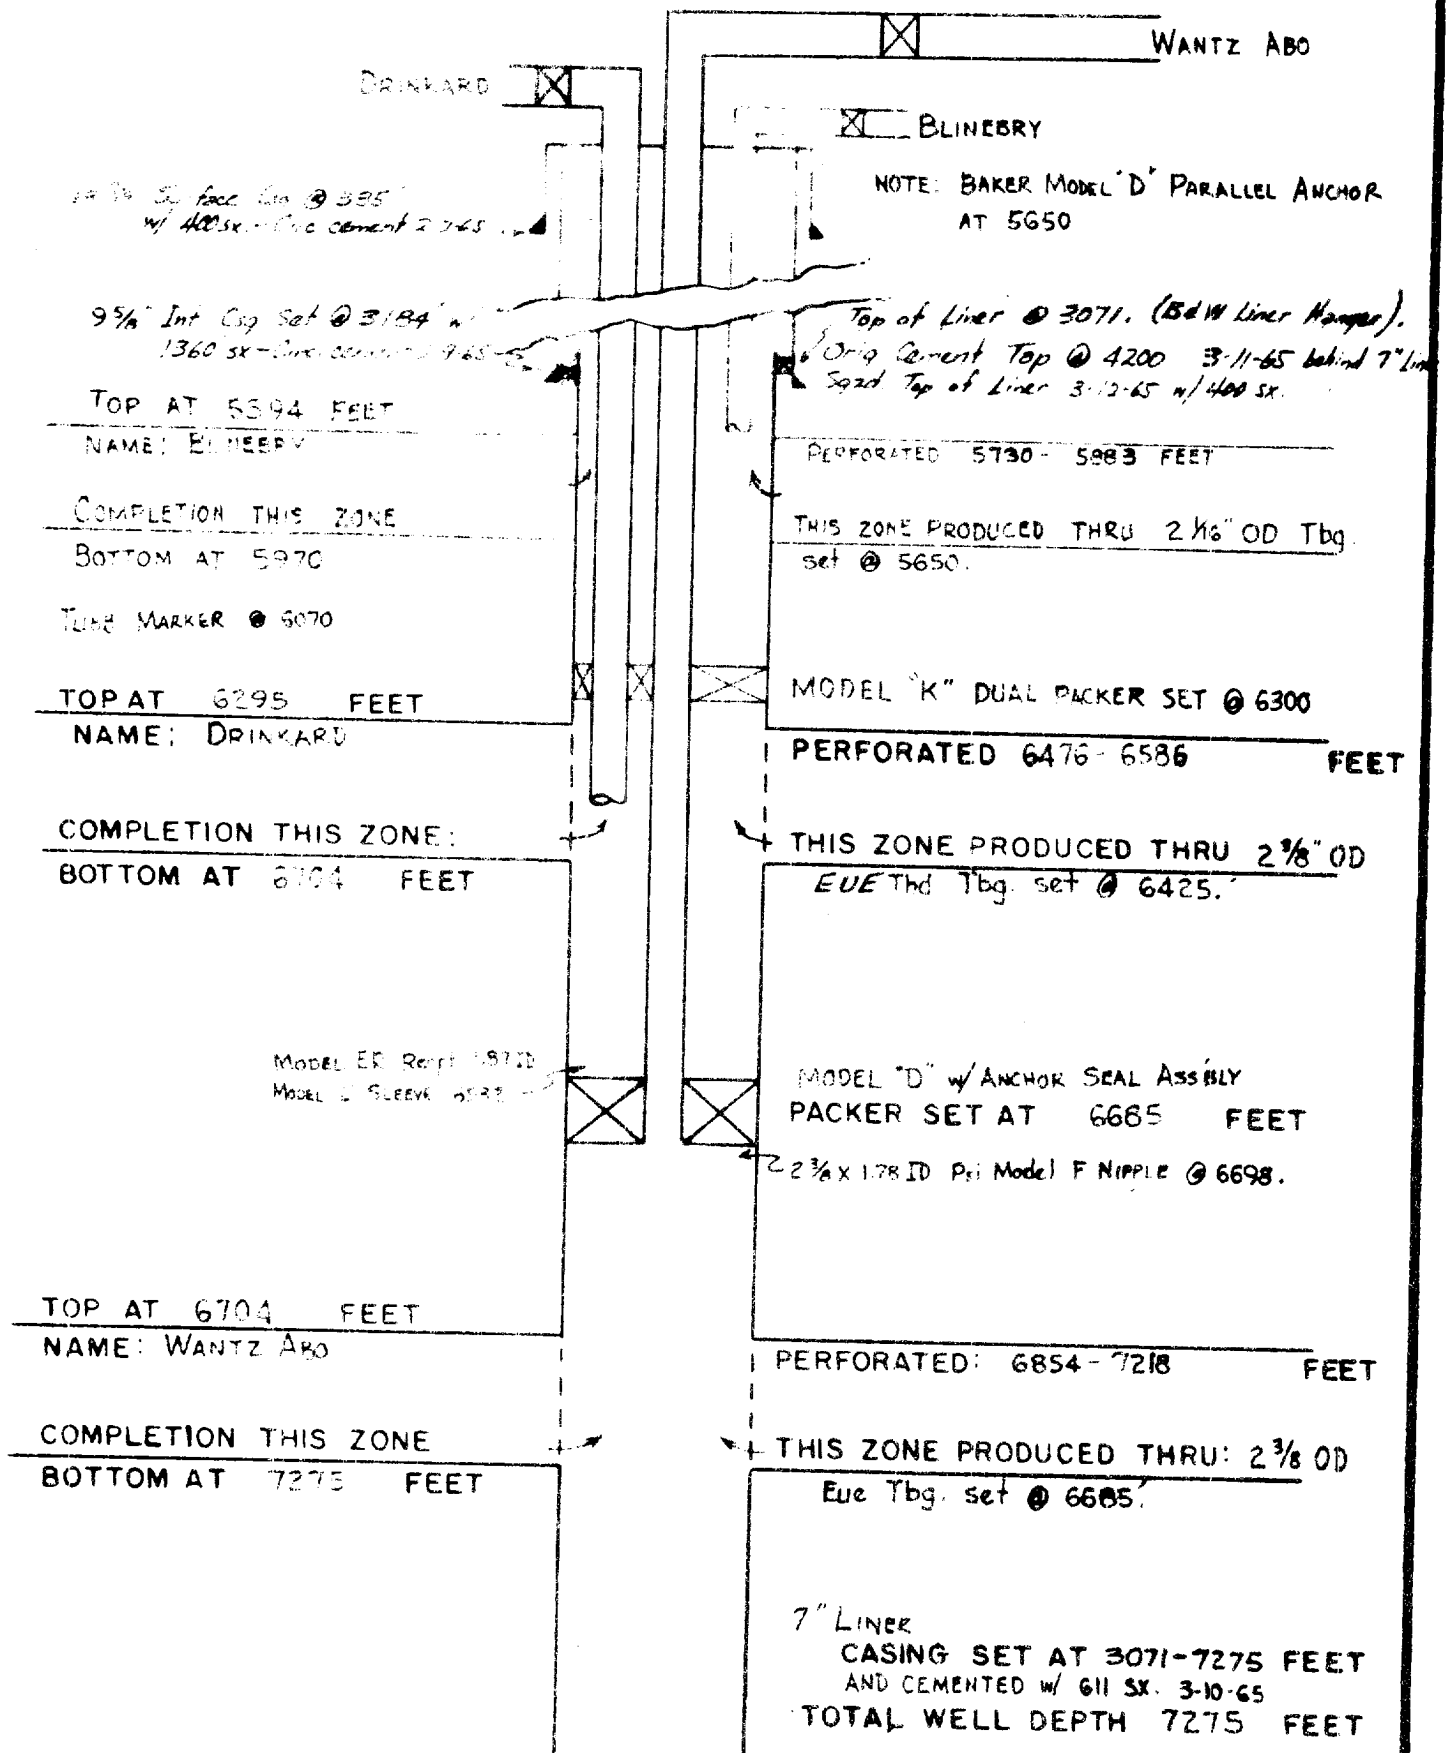

COMPANY SINCLAIR OIL & GAS CO.
LEASE S. J. Sarkeys WELL No. 4
FIELD WANTZ ABO, DRINKARD, BLINEBRY
DATE MAY 12, 1965