


Harry Leonard (NCT-C) #12
 Sec 36-215-36E
 Lea County, N.M.

KB-GL = 1115' GL = 3504'

Proposed Completion

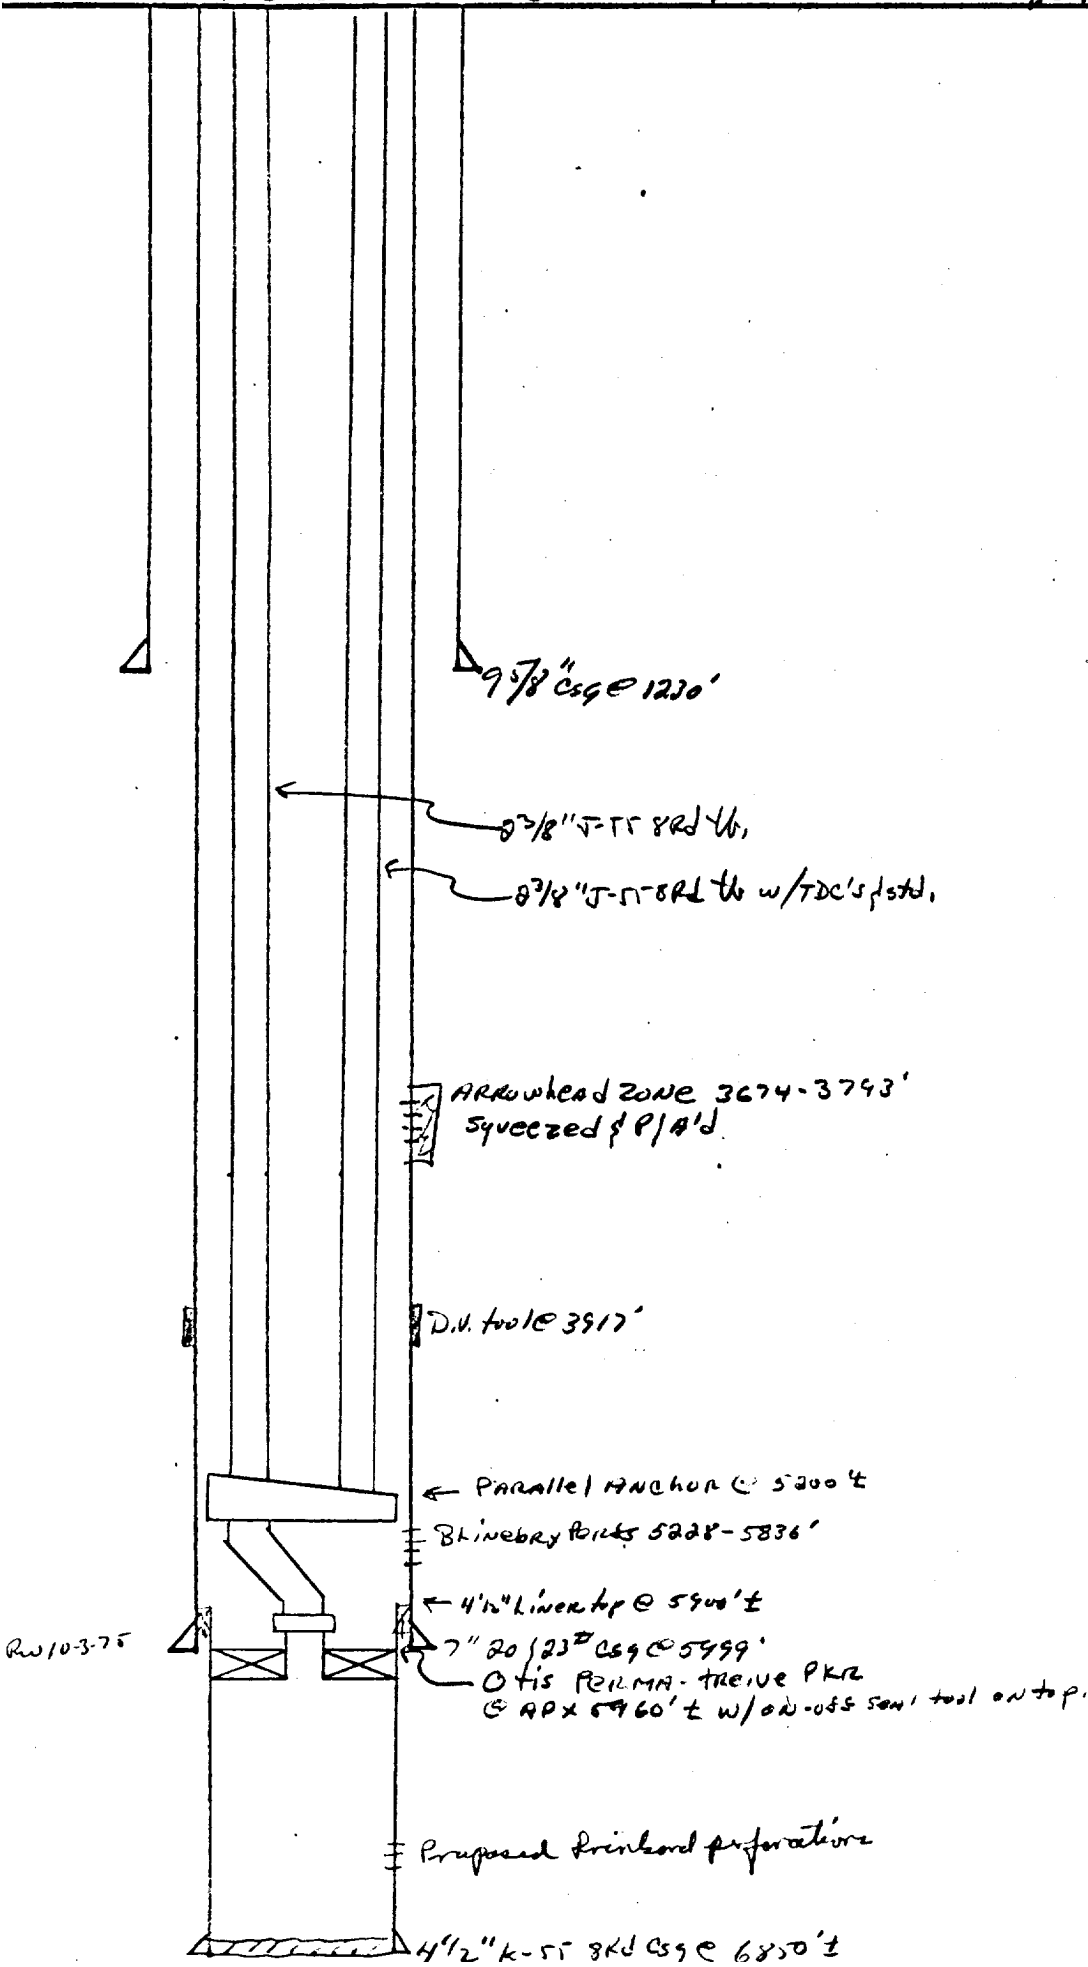

RECEIVED

OCT 16 1975

U.S. CONSERVATION COMM.
NCEBS, N. M.