


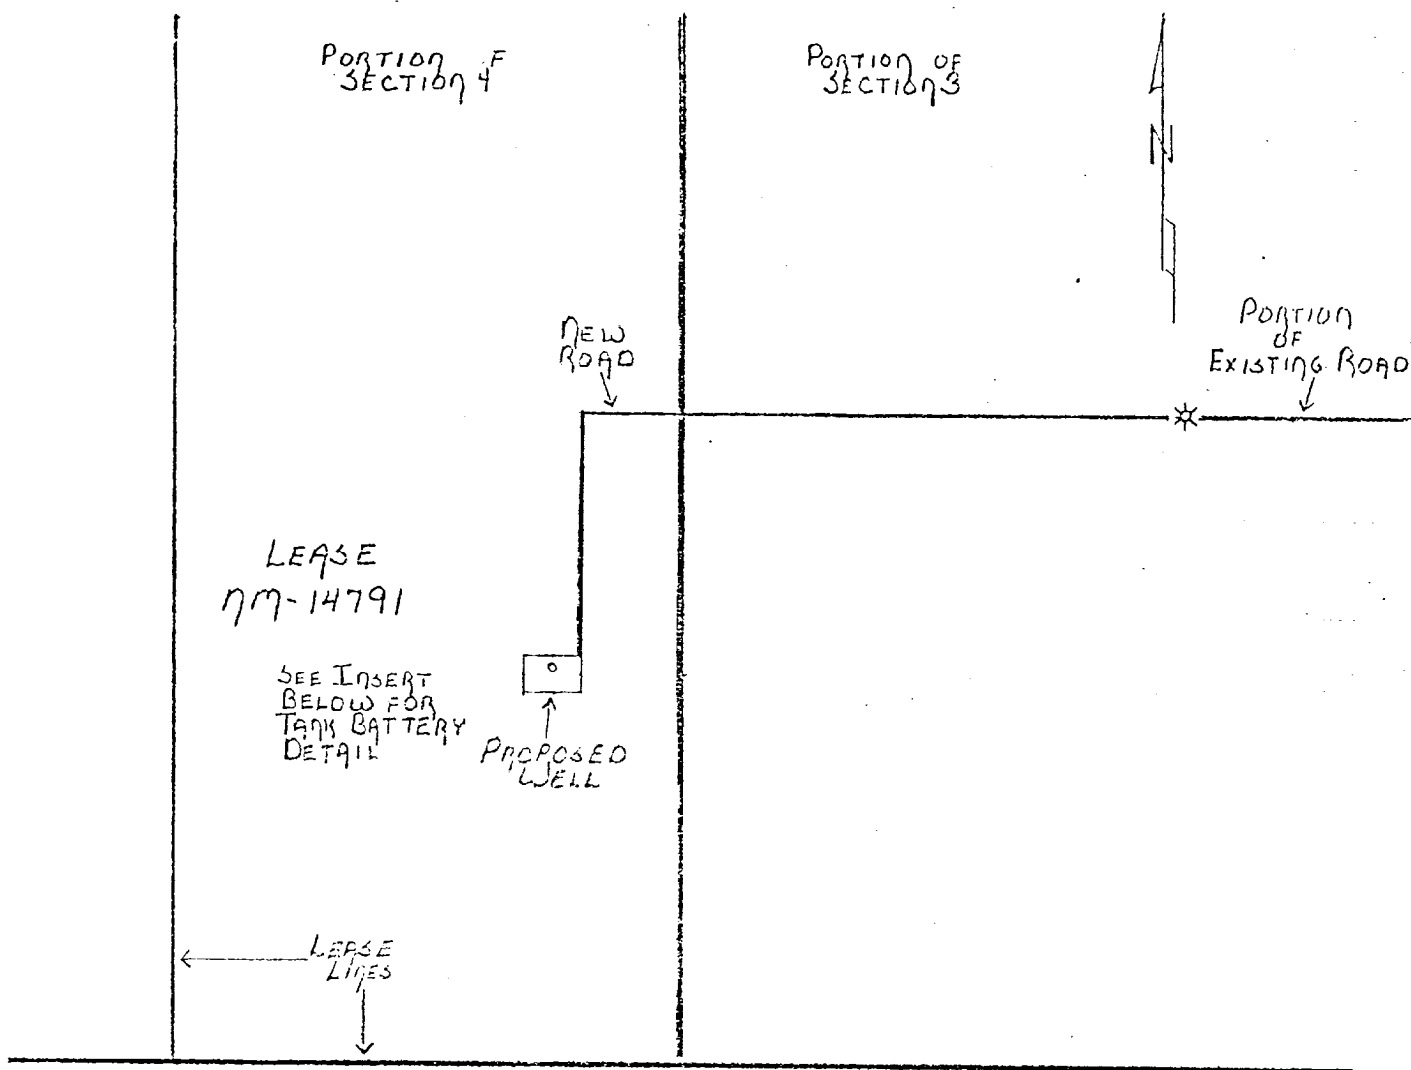

DETAIL OF TANK BATTERY

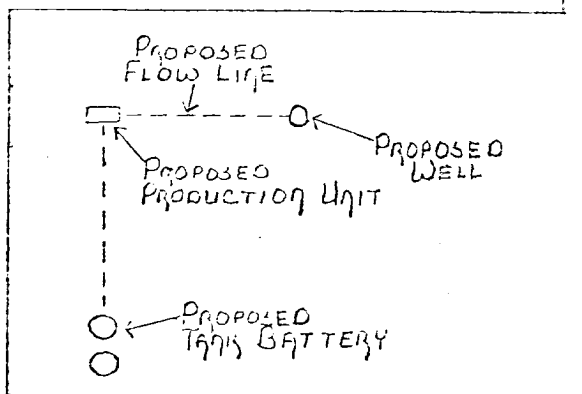


EXHIBIT "C"

CLEARY PETROLEUM CORPORATION
 NEW MEXICO FEDERAL "C" #1
 1980' FSL & 660' FEL
 Section 4, T-21-S, R-32-E

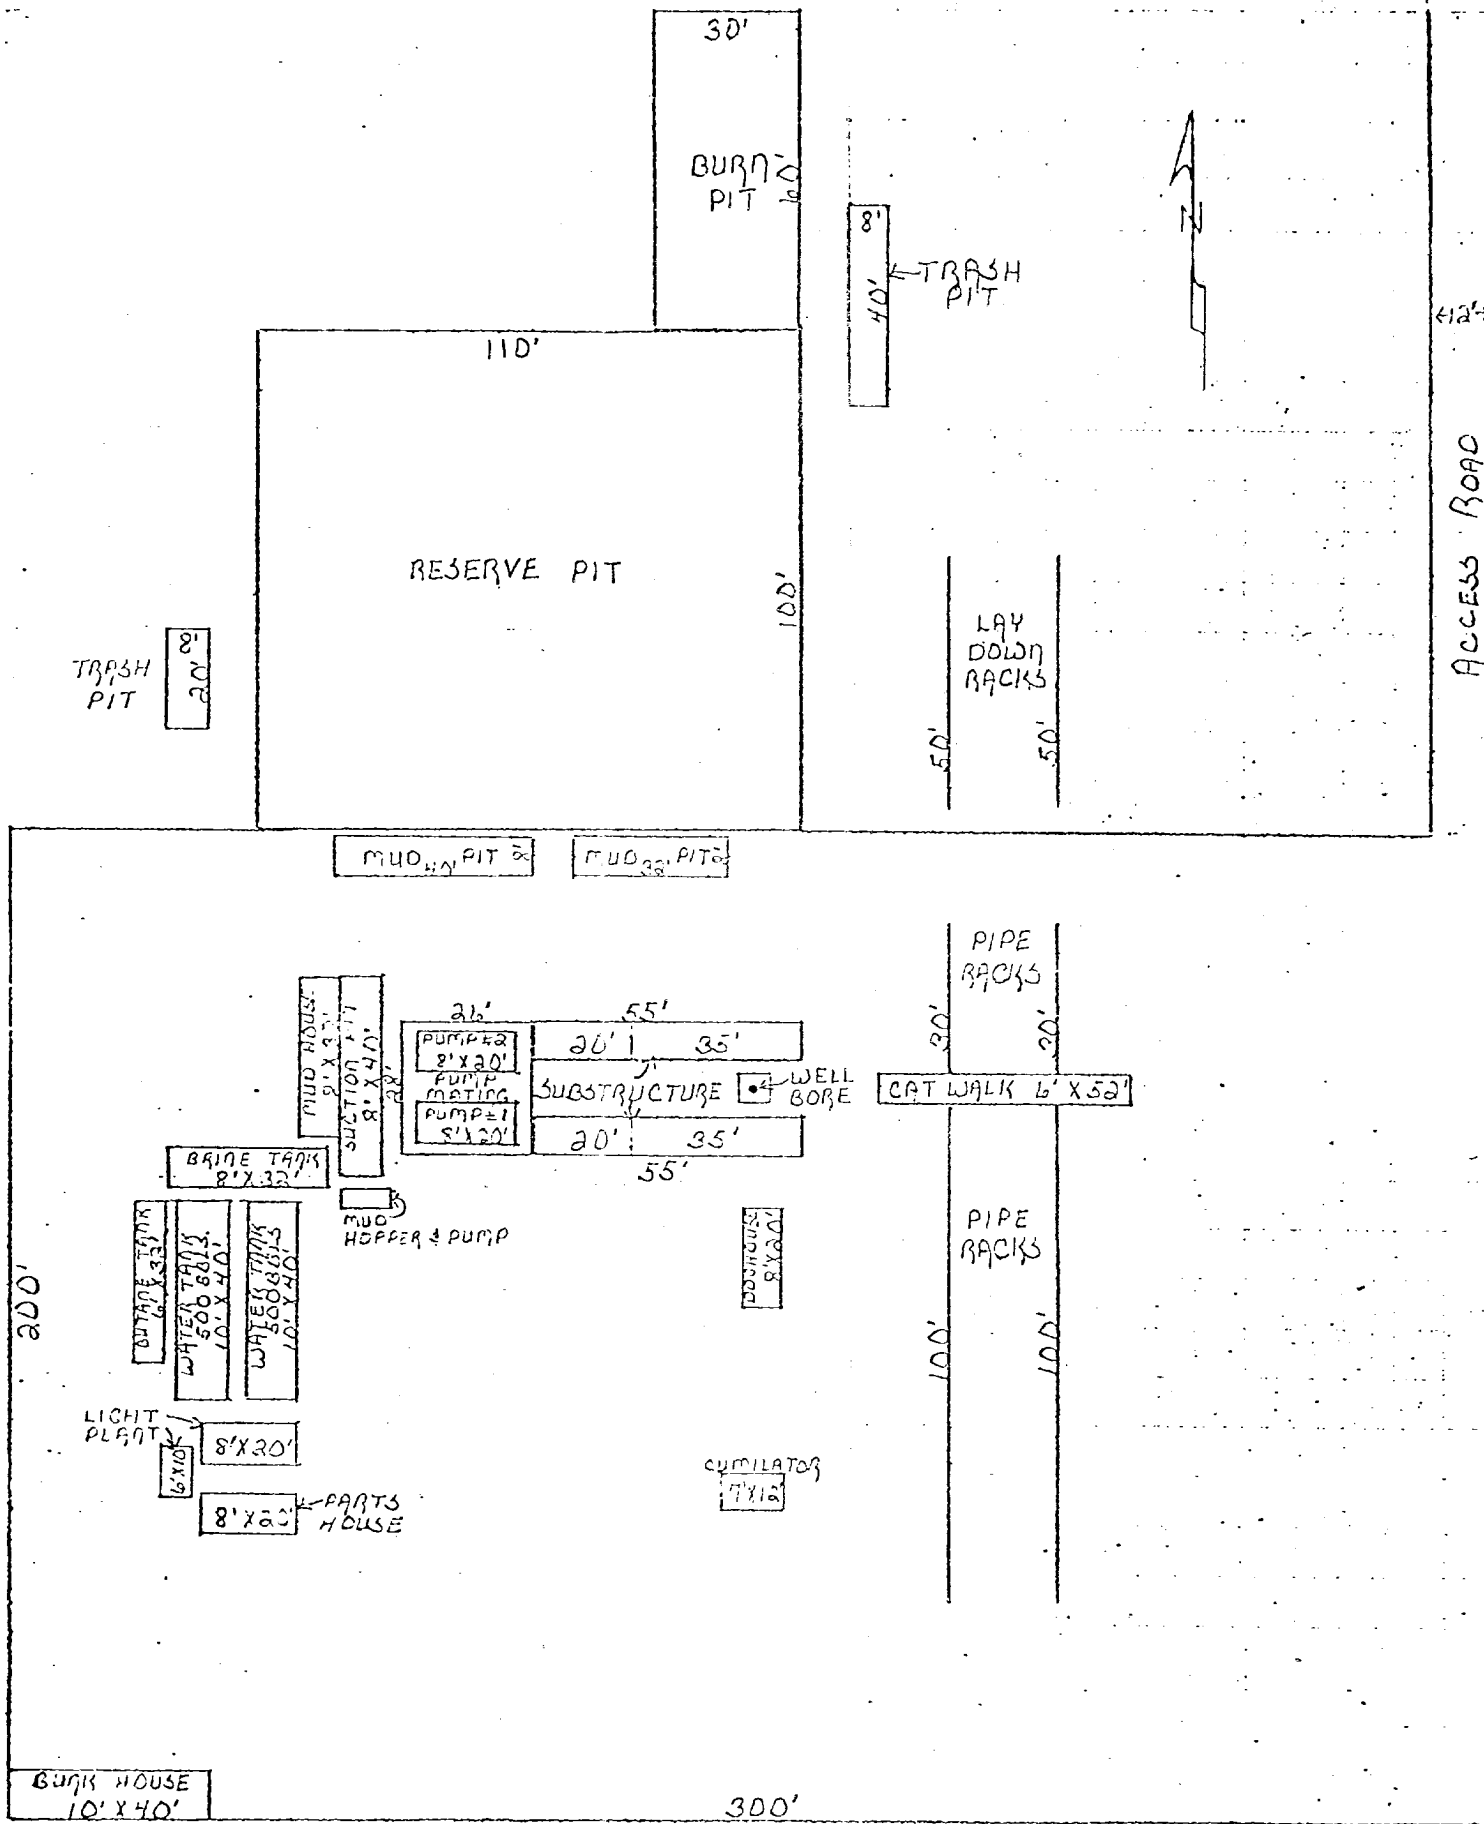


EXHIBIT "D"

RIG LAYOUT

CLEARY PETROLEUM CORPORATION

NEW MEXICO FEDERAL "C" #1

Scale: 1" = 40'