

NEW MEXICO OIL CONSERVATION COMMISSION
WELL LOCATION AND ACREAGE DEDICATION PLAT

Form O-101
Supersedes O-123
Effective 1-1-65

All distances must be from the outer boundaries of the Section.


| | | | | | |
|---|---|------------------------------|--|---------------------------------|----------------------|
| Operator CLEARY PETROLEUM CORP. | | | Lease NEW MEXICO FEDERAL "A" | | Well No. 2 |
| Unit Letter "G" | Section 4 | Township 21-S | Range 32-E | County LEA | |
| Actual Footage Location of Well: | | | | | |
| 1980 feet from the NORTH line and | | 1980 feet from the EAST line | | | |
| Ground Level Elev. 3673 | Producing Formation MORROW SAND | | Pool SO. SALT LAKE MORROW GAS UNDESIGNATED GAS | Dedicated Acreage 320 | Acres |

1. Outline the acreage dedicated to the subject well by colored pencil or hatchure marks on the plat below.
2. If more than one lease is dedicated to the well, outline each and identify the ownership thereof (both as to working interest and royalty).
3. If more than one lease of different ownership is dedicated to the well, have the interests of all owners been consolidated by communitization, unitization, force-pooling, etc?

☐ Yes ☐ No If answer is "yes" type of consolidation _____

If answer is "no," list the owners and tract descriptions which have actually been consolidated. (Use reverse side of this form if necessary.) _____

No allowable will be assigned to the well until all interests have been consolidated (by communitization, unitization, forced-pooling, or otherwise) or until a non-standard unit, eliminating such interests, has been approved by the Commission.

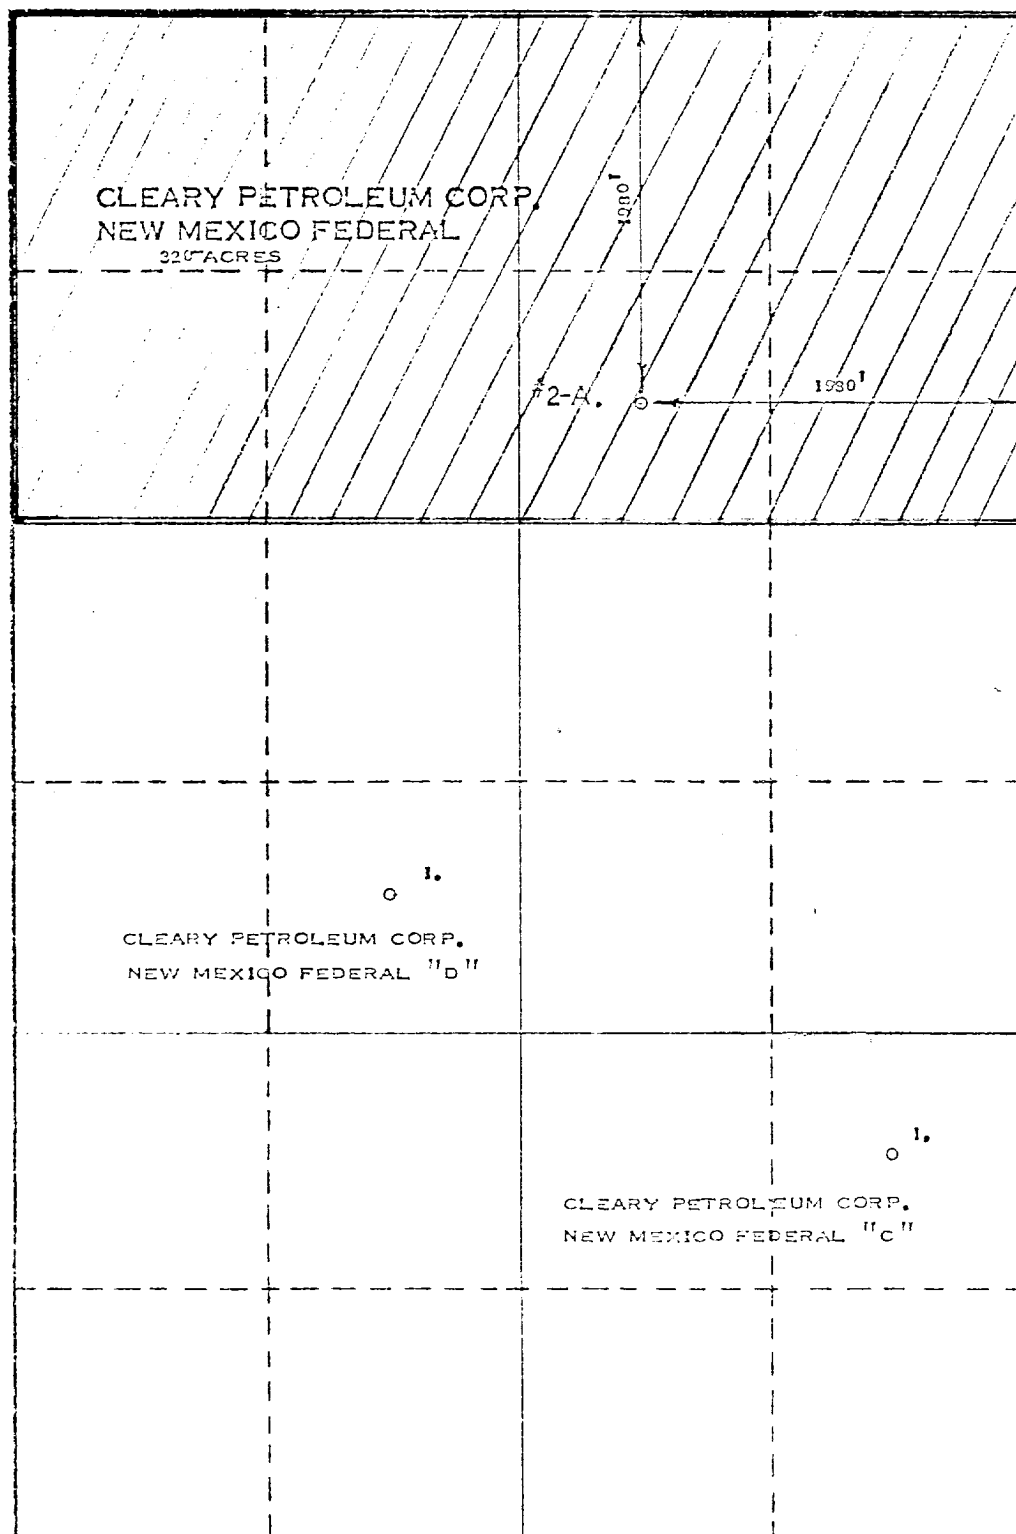


CERTIFICATION

I hereby certify that the information contained herein is true and complete to the best of my knowledge and belief.

Name
Buddy J. King
Position
District Production Manager
Company
Cleary Petroleum Corporation
Date
October 19, 1977

I hereby certify that the well location shown on this plat was plotted from field notes of actual surveys made by me or under my supervision, and that the same is true and correct to the best of my knowledge and belief.

Date Surveyed
OCTOBER 17, 1977
Registered Professional Engineer and/or Land Surveyor
1510
Max A. Schumann Jr.
Certificate No.
1510

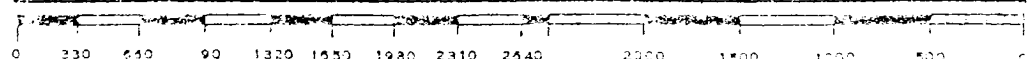

RELEASED

1972
OIL CONSERVATION COMM.
100,000