


WENT TO FIELD TO SEE WITH
 WITH Wilson Station Com #1
 in County, N. M.

BLOWOUT PREVENTOR SKETCH

- 1 - GK Hydril; 12"; 900 series; 5,000 lbs. W.P.
- 1 - QRC Cameron; 10"; 1500 series; 5,000 lbs. W.P.; double B.O.P.
- Choke Manifold; 4 1/2"; 1500 series; 5,000 lbs. W.P.; w/Cameron hydraulic valve.
- 1 - Positive; 1 - Adjustable choke
- 1 - Kookey Accumulator; 7 Station w/remote control stand; 3,000 lbs. P.S.I.
- 1 - 12"; 900 series; 3,000 lbs. P.S.I.; double Shaffer B.O.P.; to be used for drilling intermediate hole

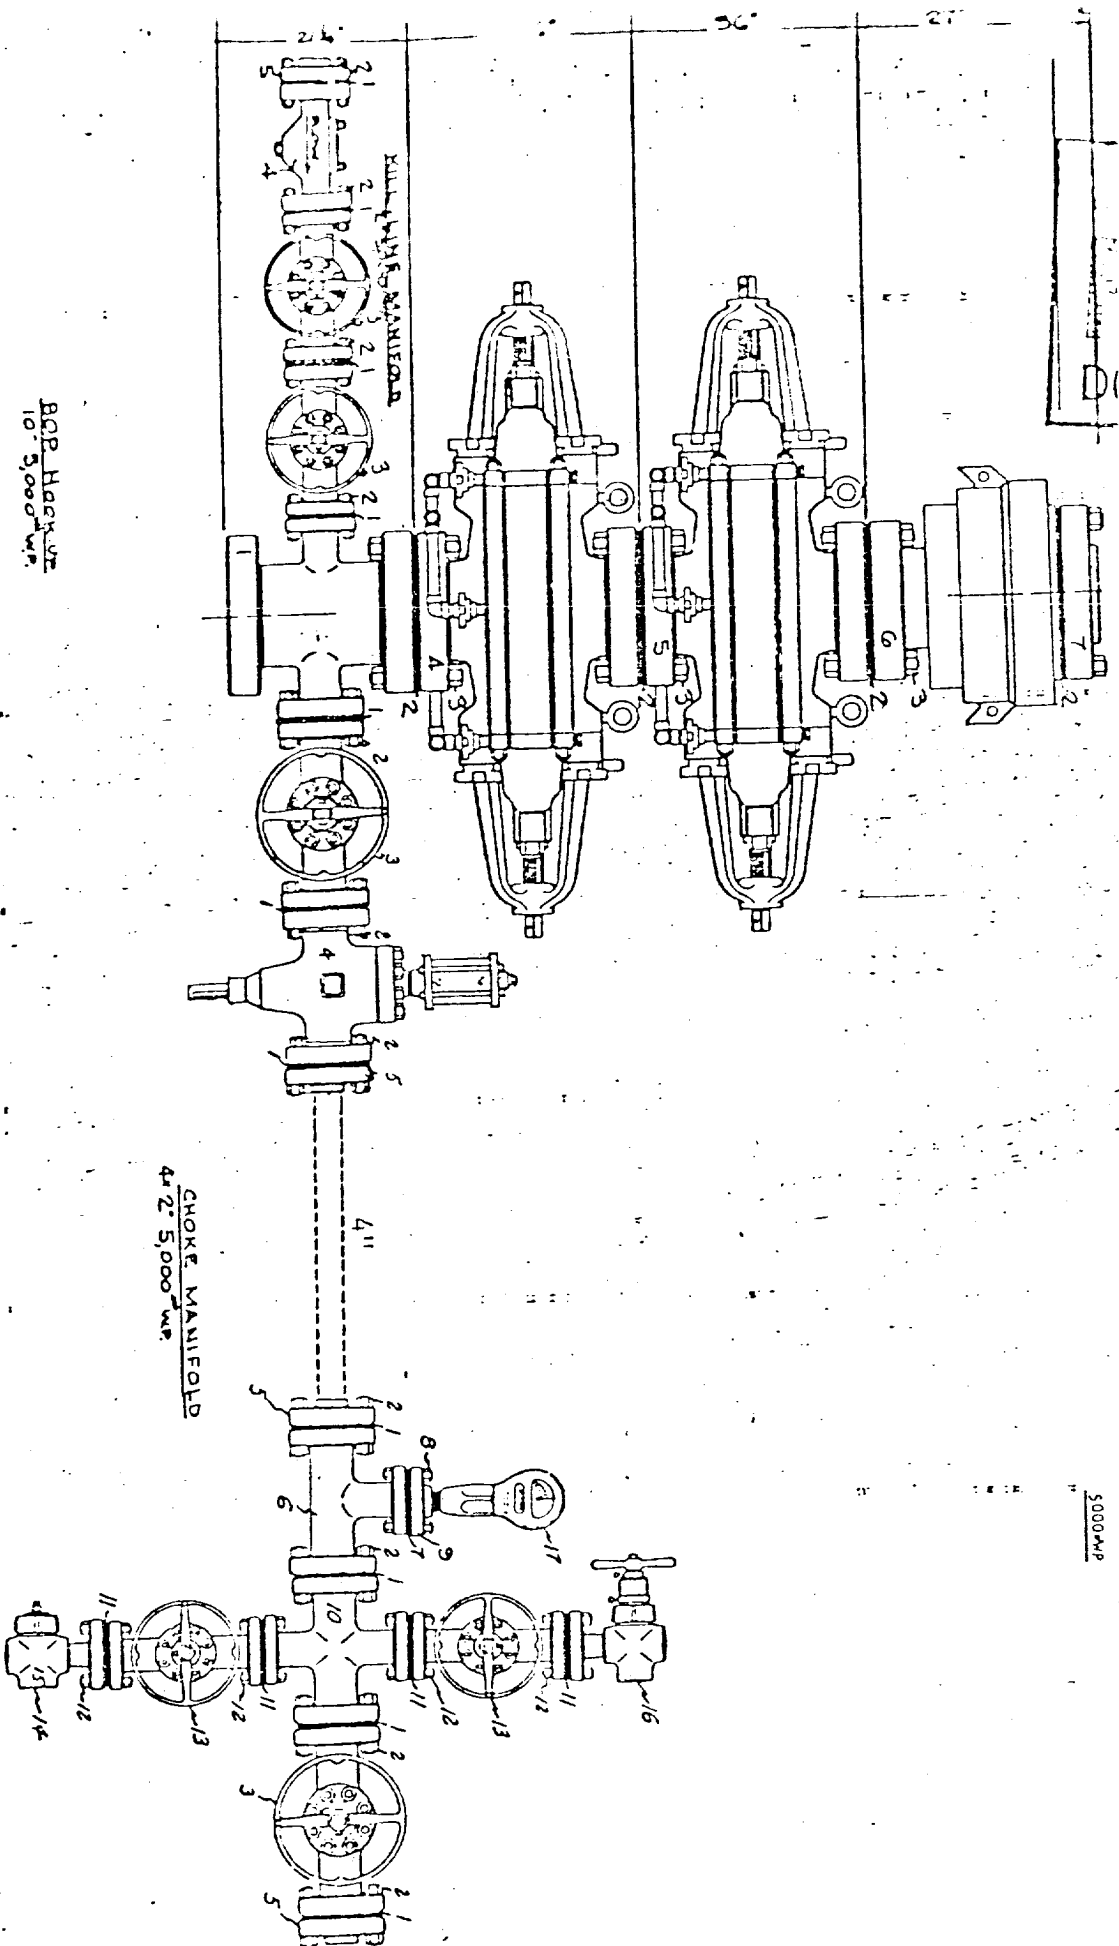

BOP HATCH
 10" 5,000 W.P.