


UNION OIL COMPANY OF CALIFORNIA

EXHIBIT A-1

WELL NAME: Halfway Federal No. 1
 LOCATION: 1930' EN+EL, Sec. 9, T-21S, R-33E,
Lea County, New Mexico

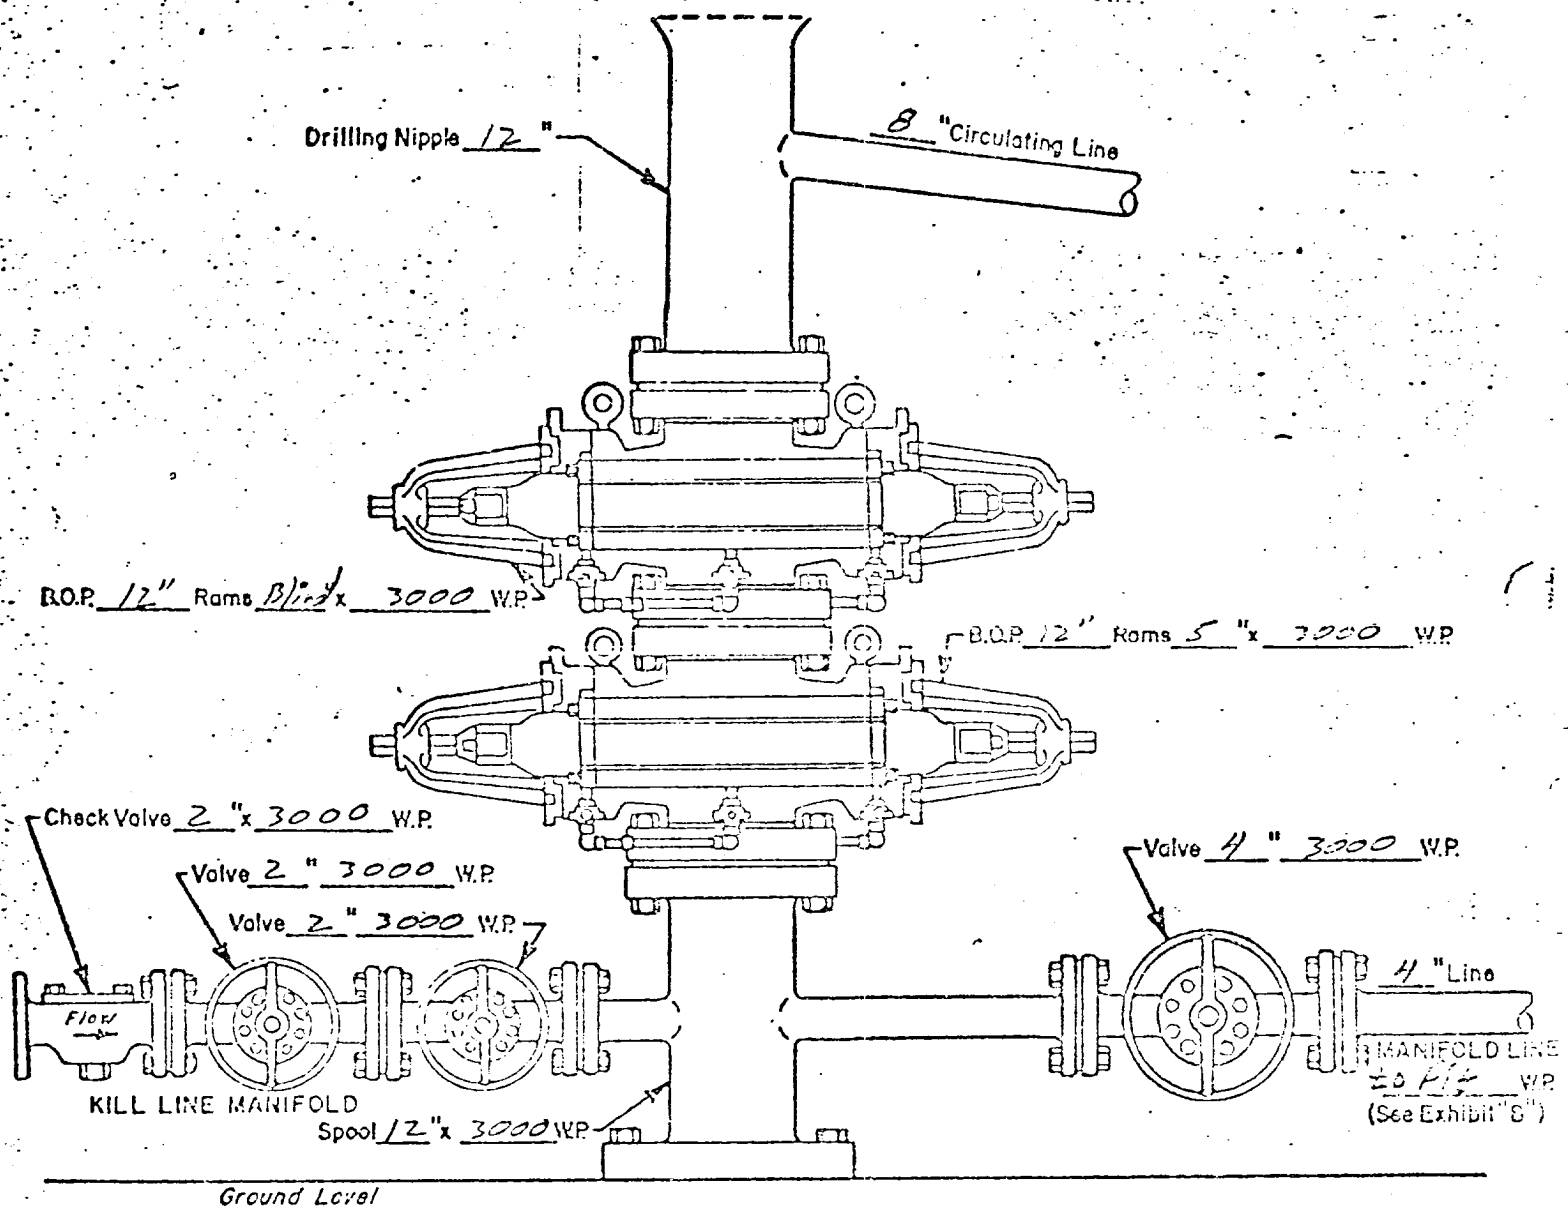

WELL HEAD B.O.P.

3000 W.P.

☒ Manual

☒ Hydraulic

Used on 12 1/4" hole 500'-5200'