


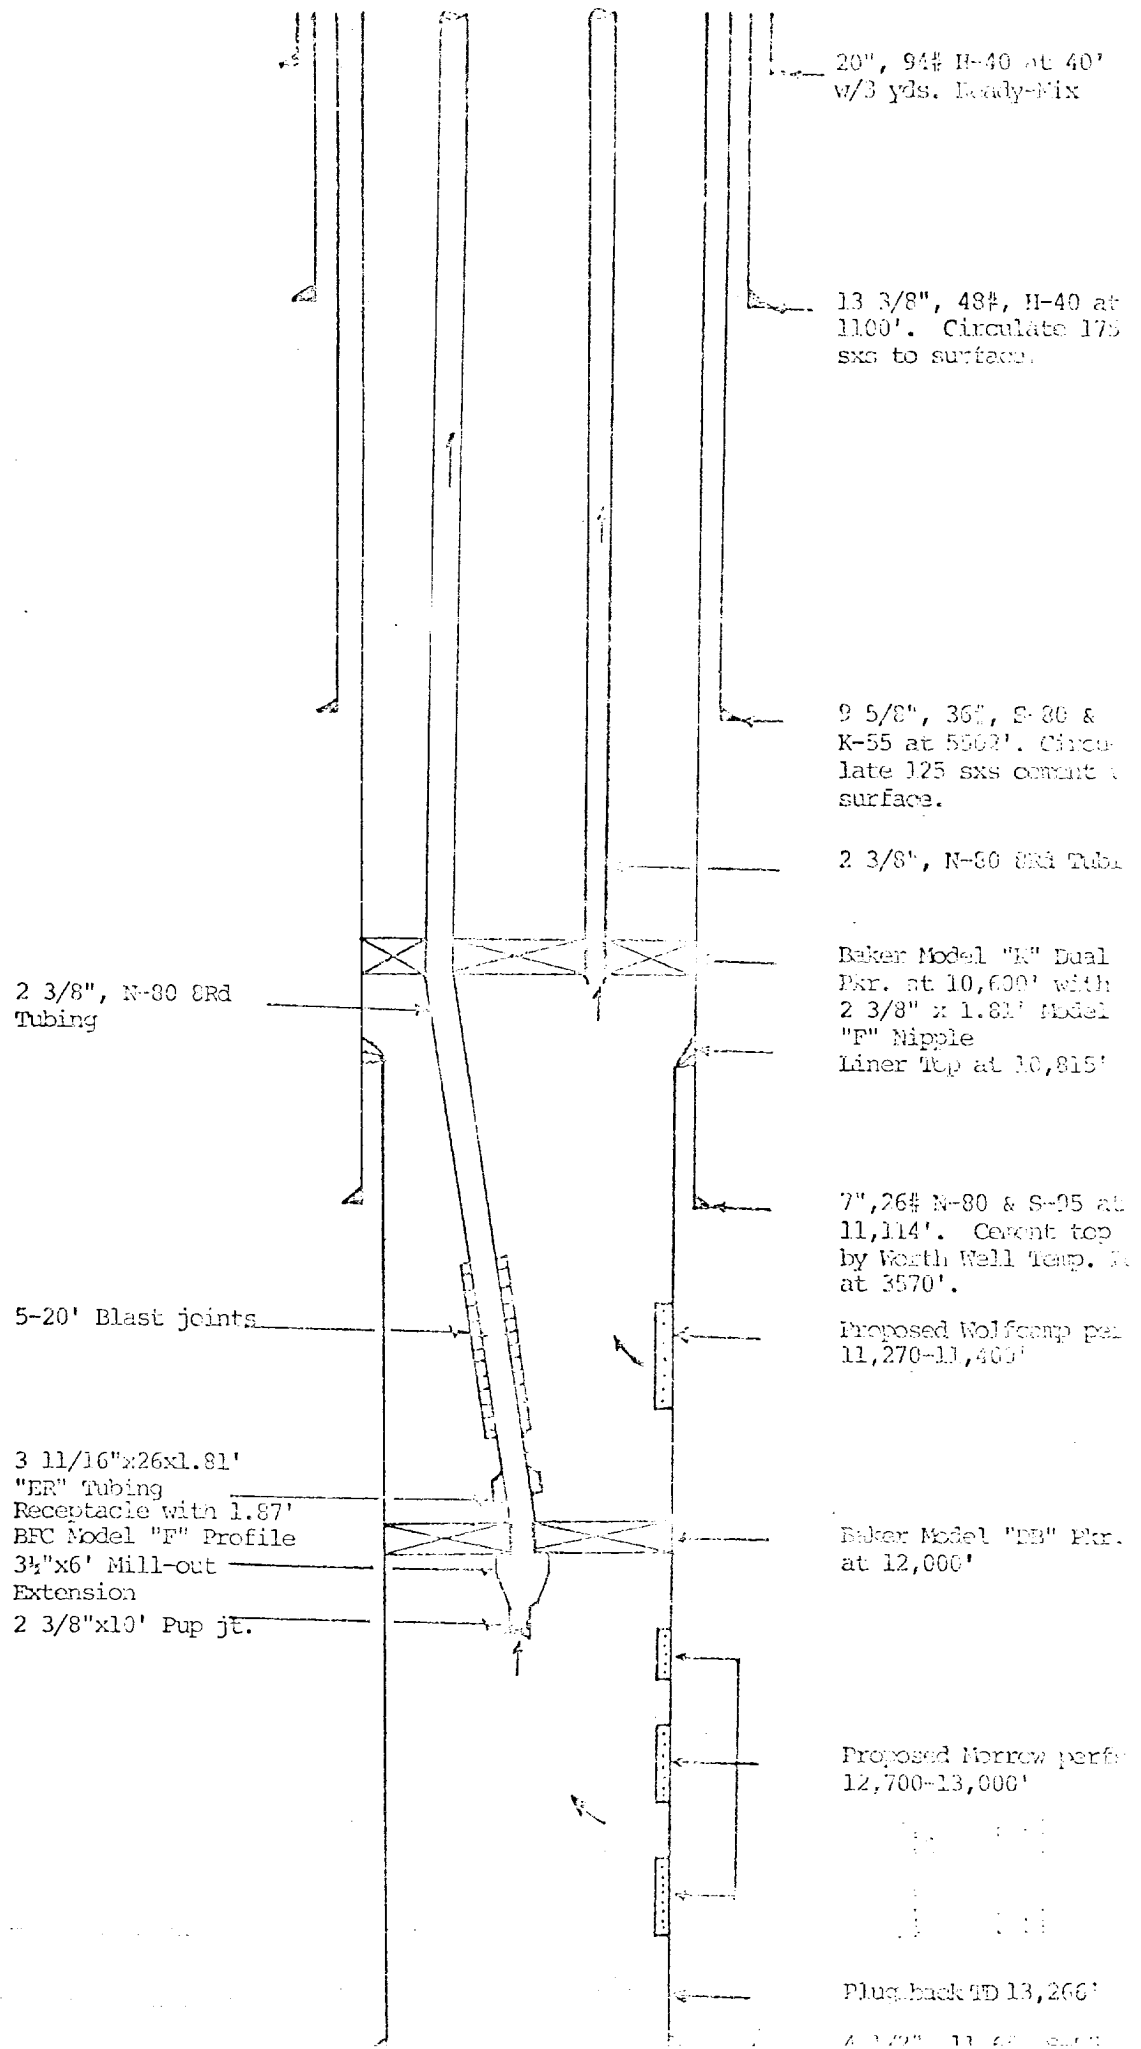

20", 94# H-40 at 40'
w/3 yds. Ready-Mix

13 3/8", 48# H-40 at
1100'. Circulate 175
sxs to surface.

9 5/8", 36# S-80 &
K-55 at 5500'. Circu-
late 125 sxs cement to
surface.

2 3/8", N-80 ERD Tubing

2 3/8", N-80 ERD
Tubing

Baker Model "K" Dual
Pkr. at 10,600' with
2 3/8" x 1.81' Model
"F" Nipple
Liner Top at 10,815'

5-20' Blast joints

7", 26# N-80 & S-95 at
11,114'. Cement top
by Worth Well Temp. at
3570'.

Proposed Wolfcamp per
11,270-11,400'

3 11/16" x 26' x 1.81'
"ER" Tubing
Receptacle with 1.87'
BFC Model "F" Profile
3 1/2" x 6' Mill-out
Extension
2 3/8" x 10' Pup jT.

Baker Model "DB" Pkr.
at 12,000'

Proposed Morrow per
12,700-13,000'

Plug back TD 13,260'