

Arrows District

Weil bore sketch


Date : 7-10-22

Field / Pool Name: Event

Lease Name / Well No: D.M. 'C' State 22

XB Elev 3574' ²¹¹⁰ ft 11' Above G.L. (6-22)

Bottomhole Arrangement: Baker Log-set
packer, and 118 ft. 2 3/4" lbg.

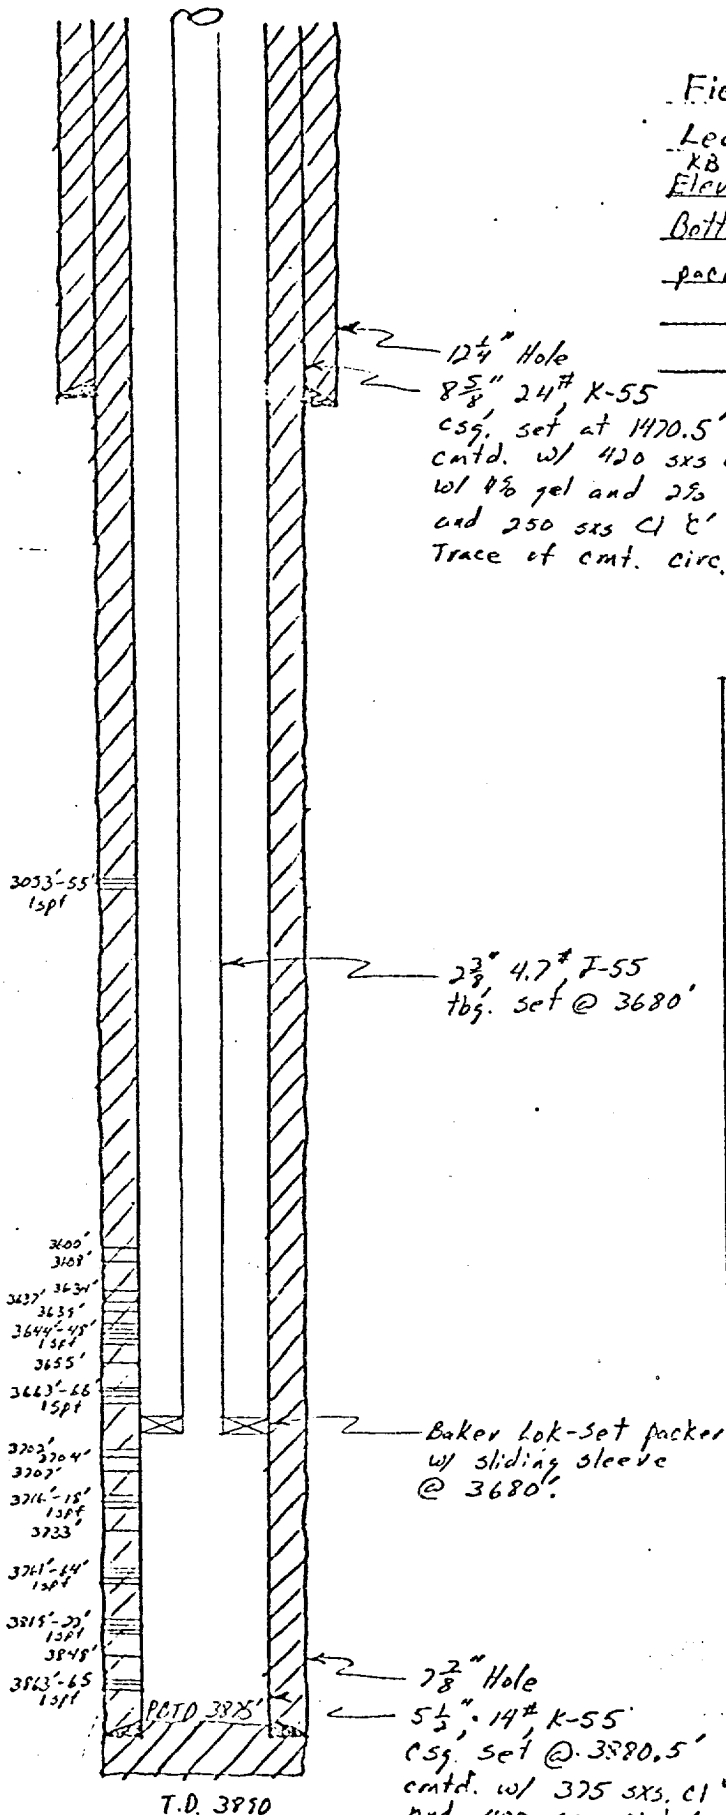

Workover History

6-79 D+C. ported 3863'-65' 1spt,
3848', 3819'-22' 1spt,
3761'-64' 1spt, 3733', 3716'-18'
1spt, 3707', 3704', 3702',
3663'-66' 1spt, 3655', 3644'-48' 1spt,
3639', 3637', 3634', 3608', 3600',
and 3053'-55'.