


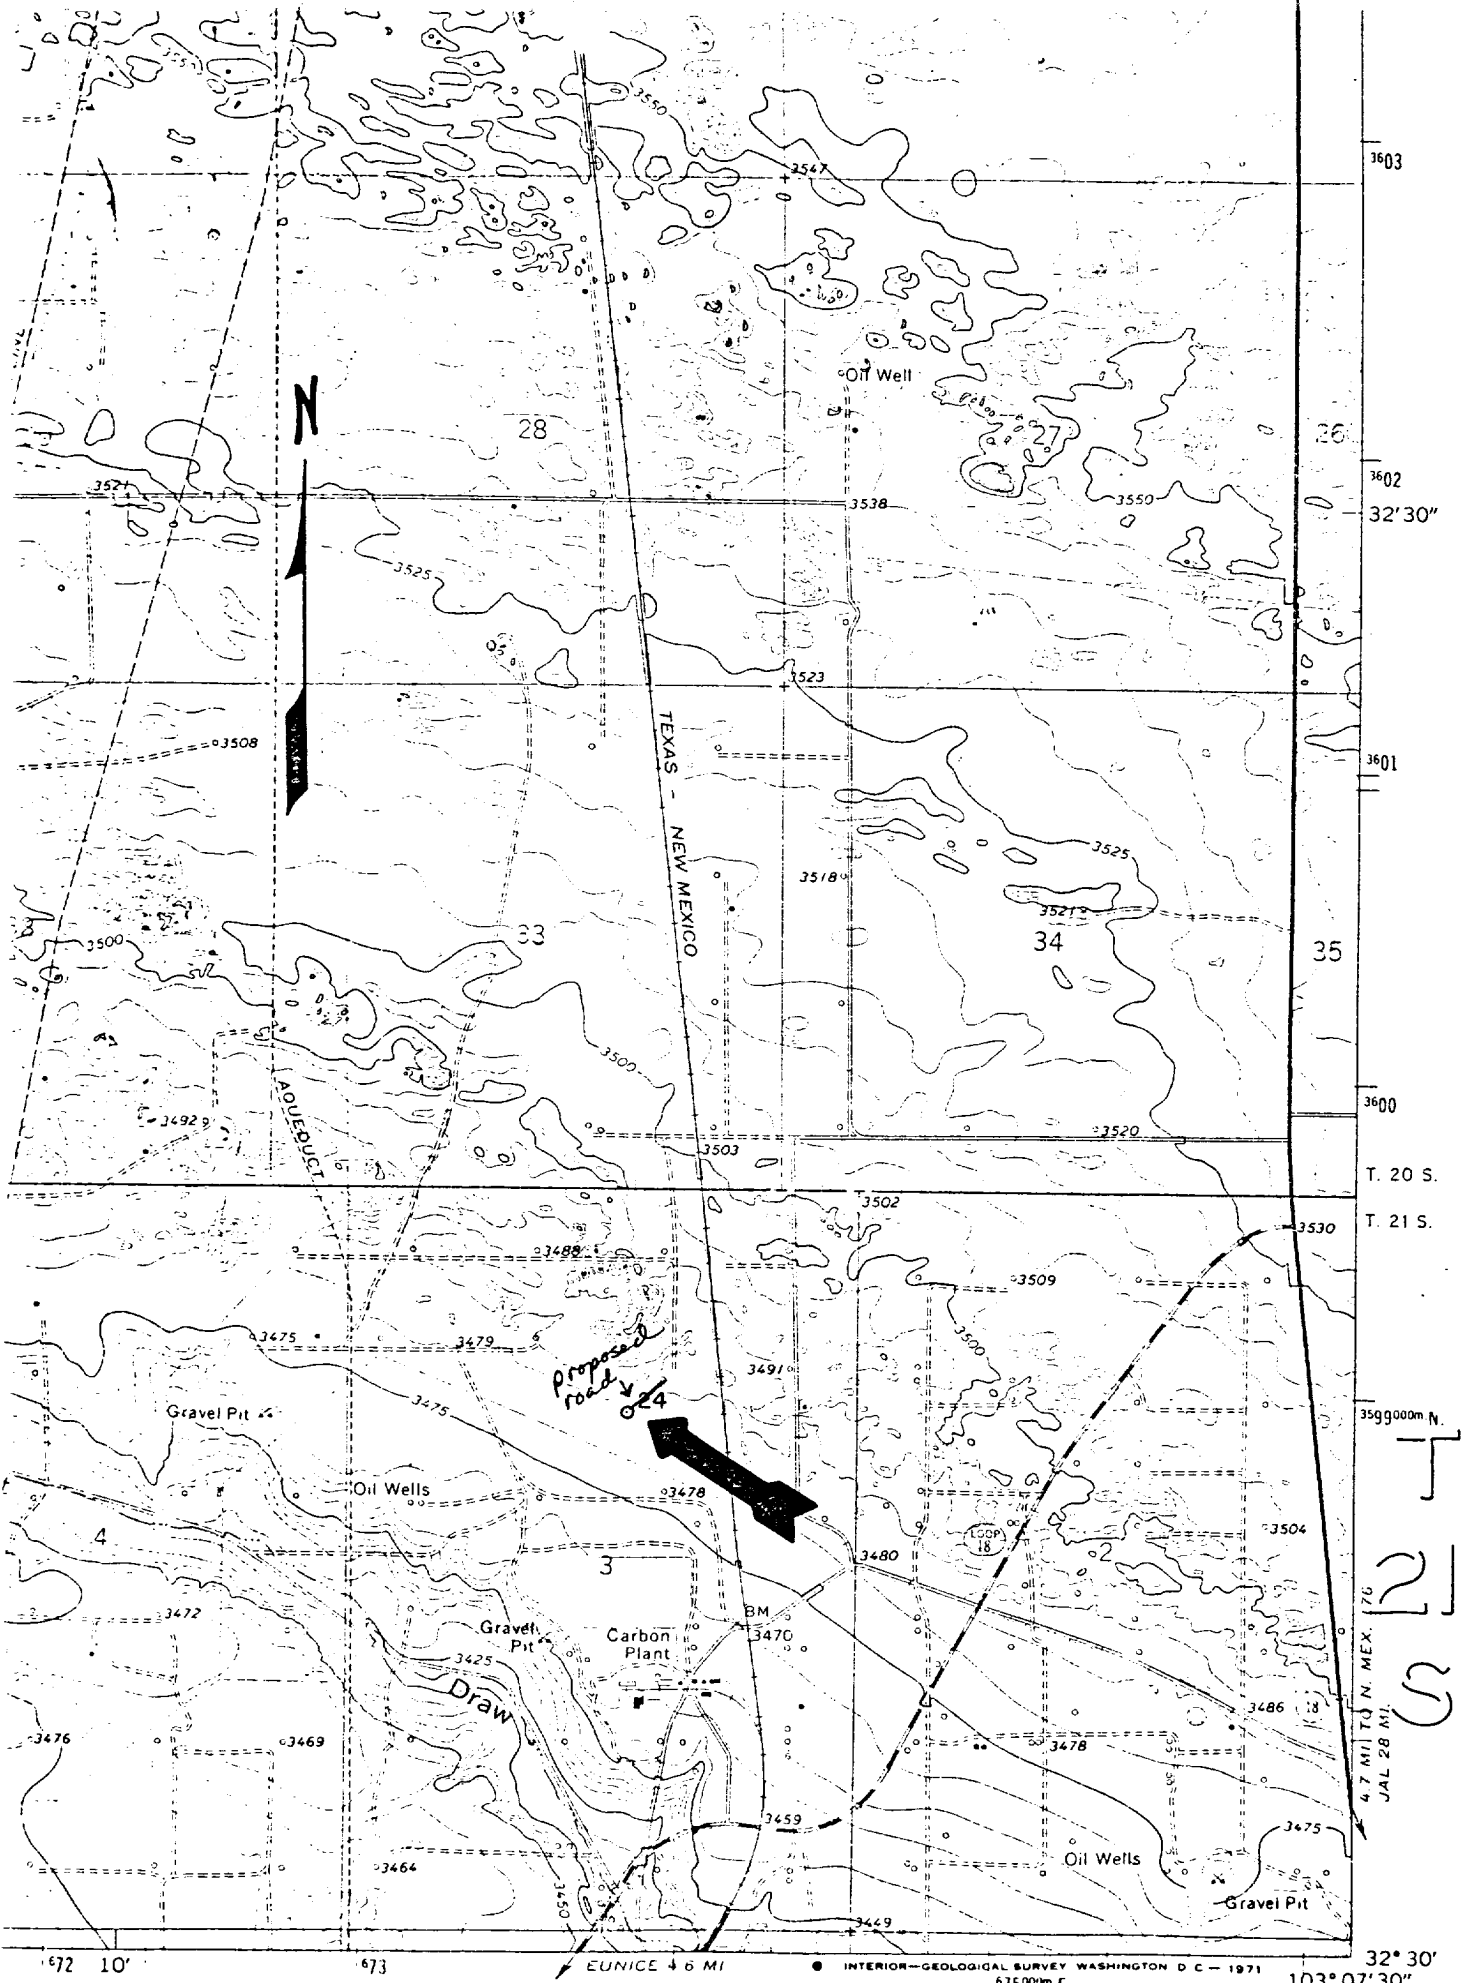


R 37 E

ROAD CLASSIFICATION

Primary highway, all weather, Light-duty road, all weather, Improved surface

EUNICE 4.6 MI

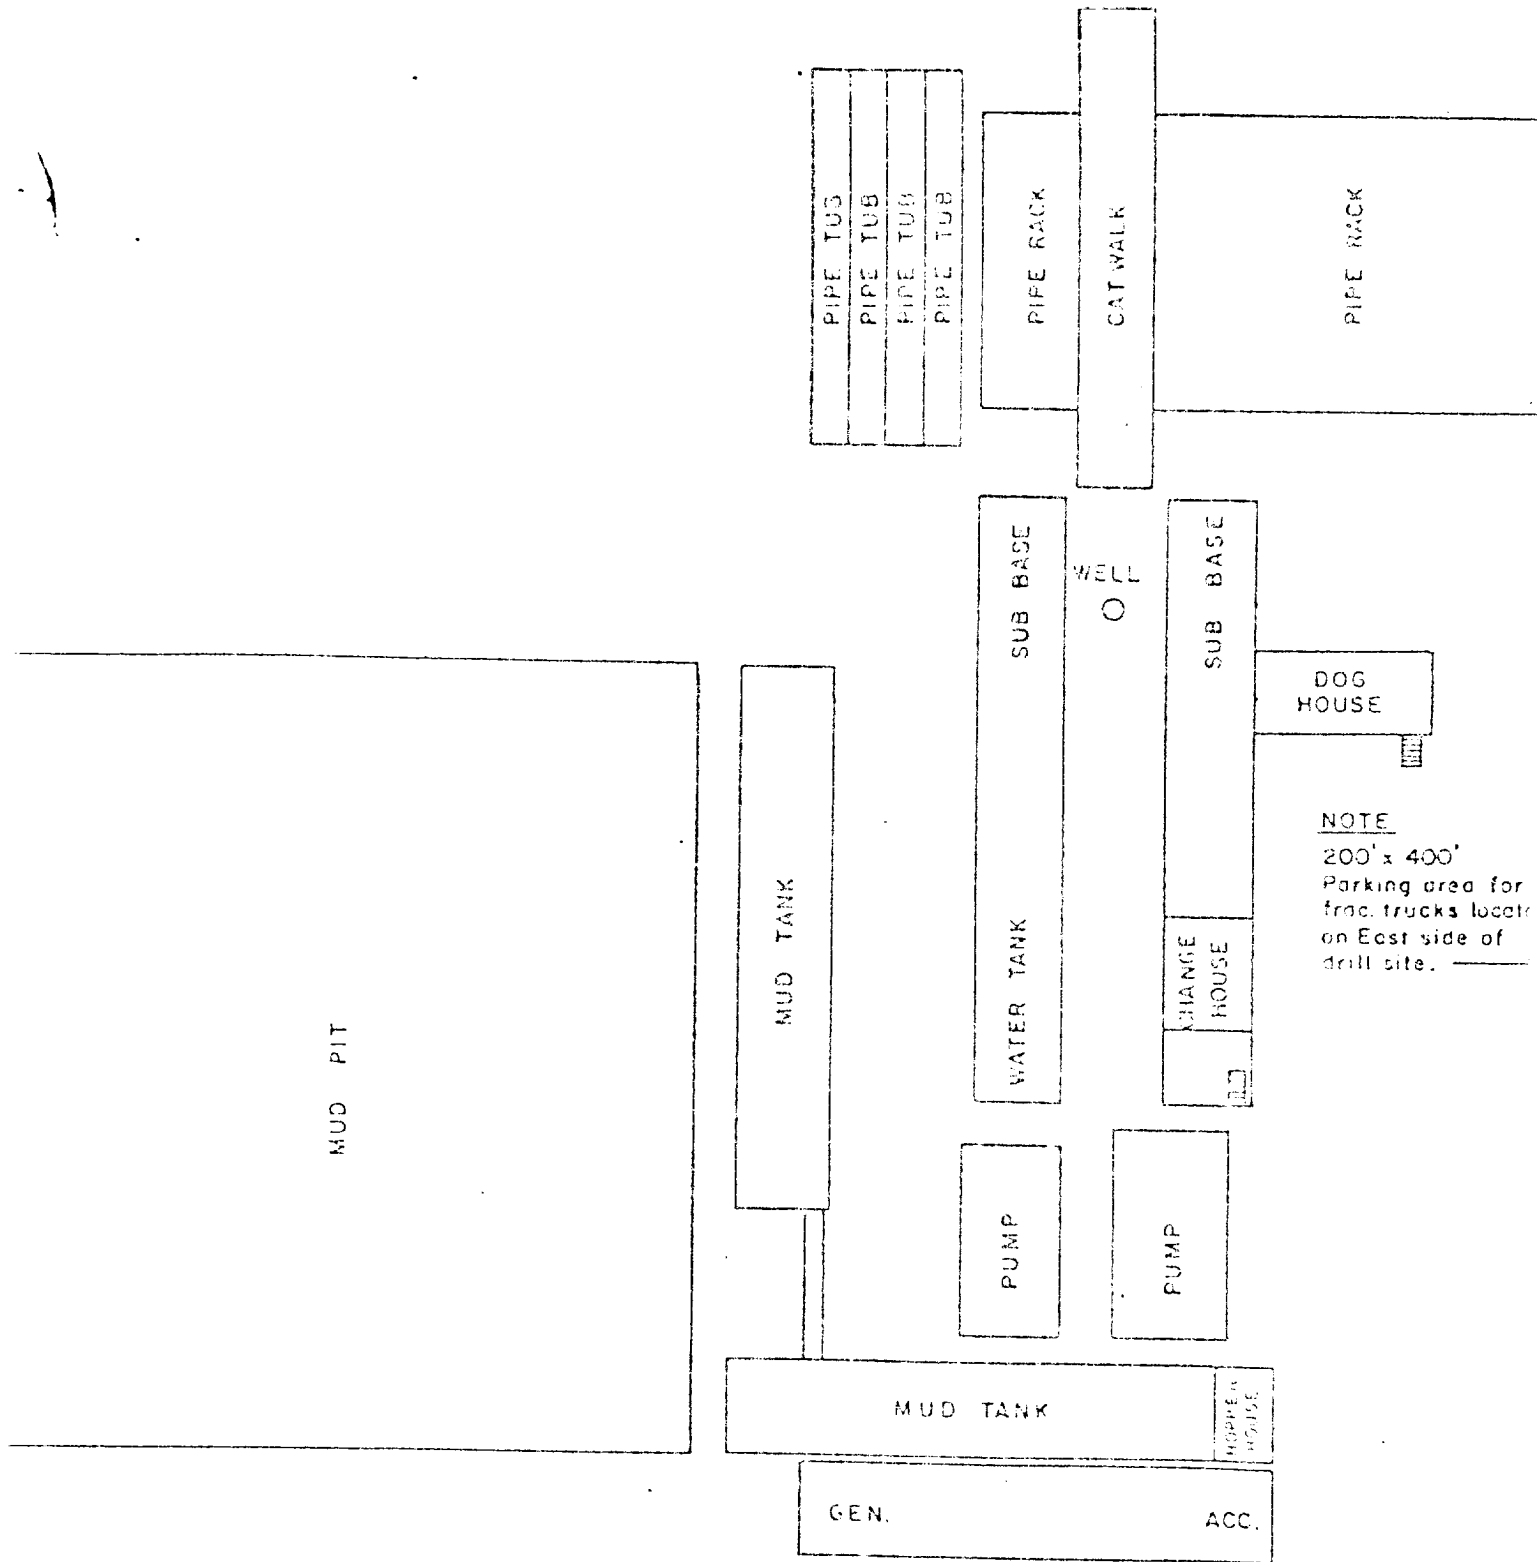

APPROX. RIG SITE DIMENSIONS
160' x 200'

CONTINENTAL OIL COMPANY
PRODUCTION DEPARTMENT



RIG LAYOUT


Engineer: ~~John Doe~~

Draftsman: J.S.

Date: 1-4-7.

Exhibit D

proposed primary line & bank
 330' spans
 990' total
 1 - 330' span so. of #18
 2 - 330' spans W. to #1

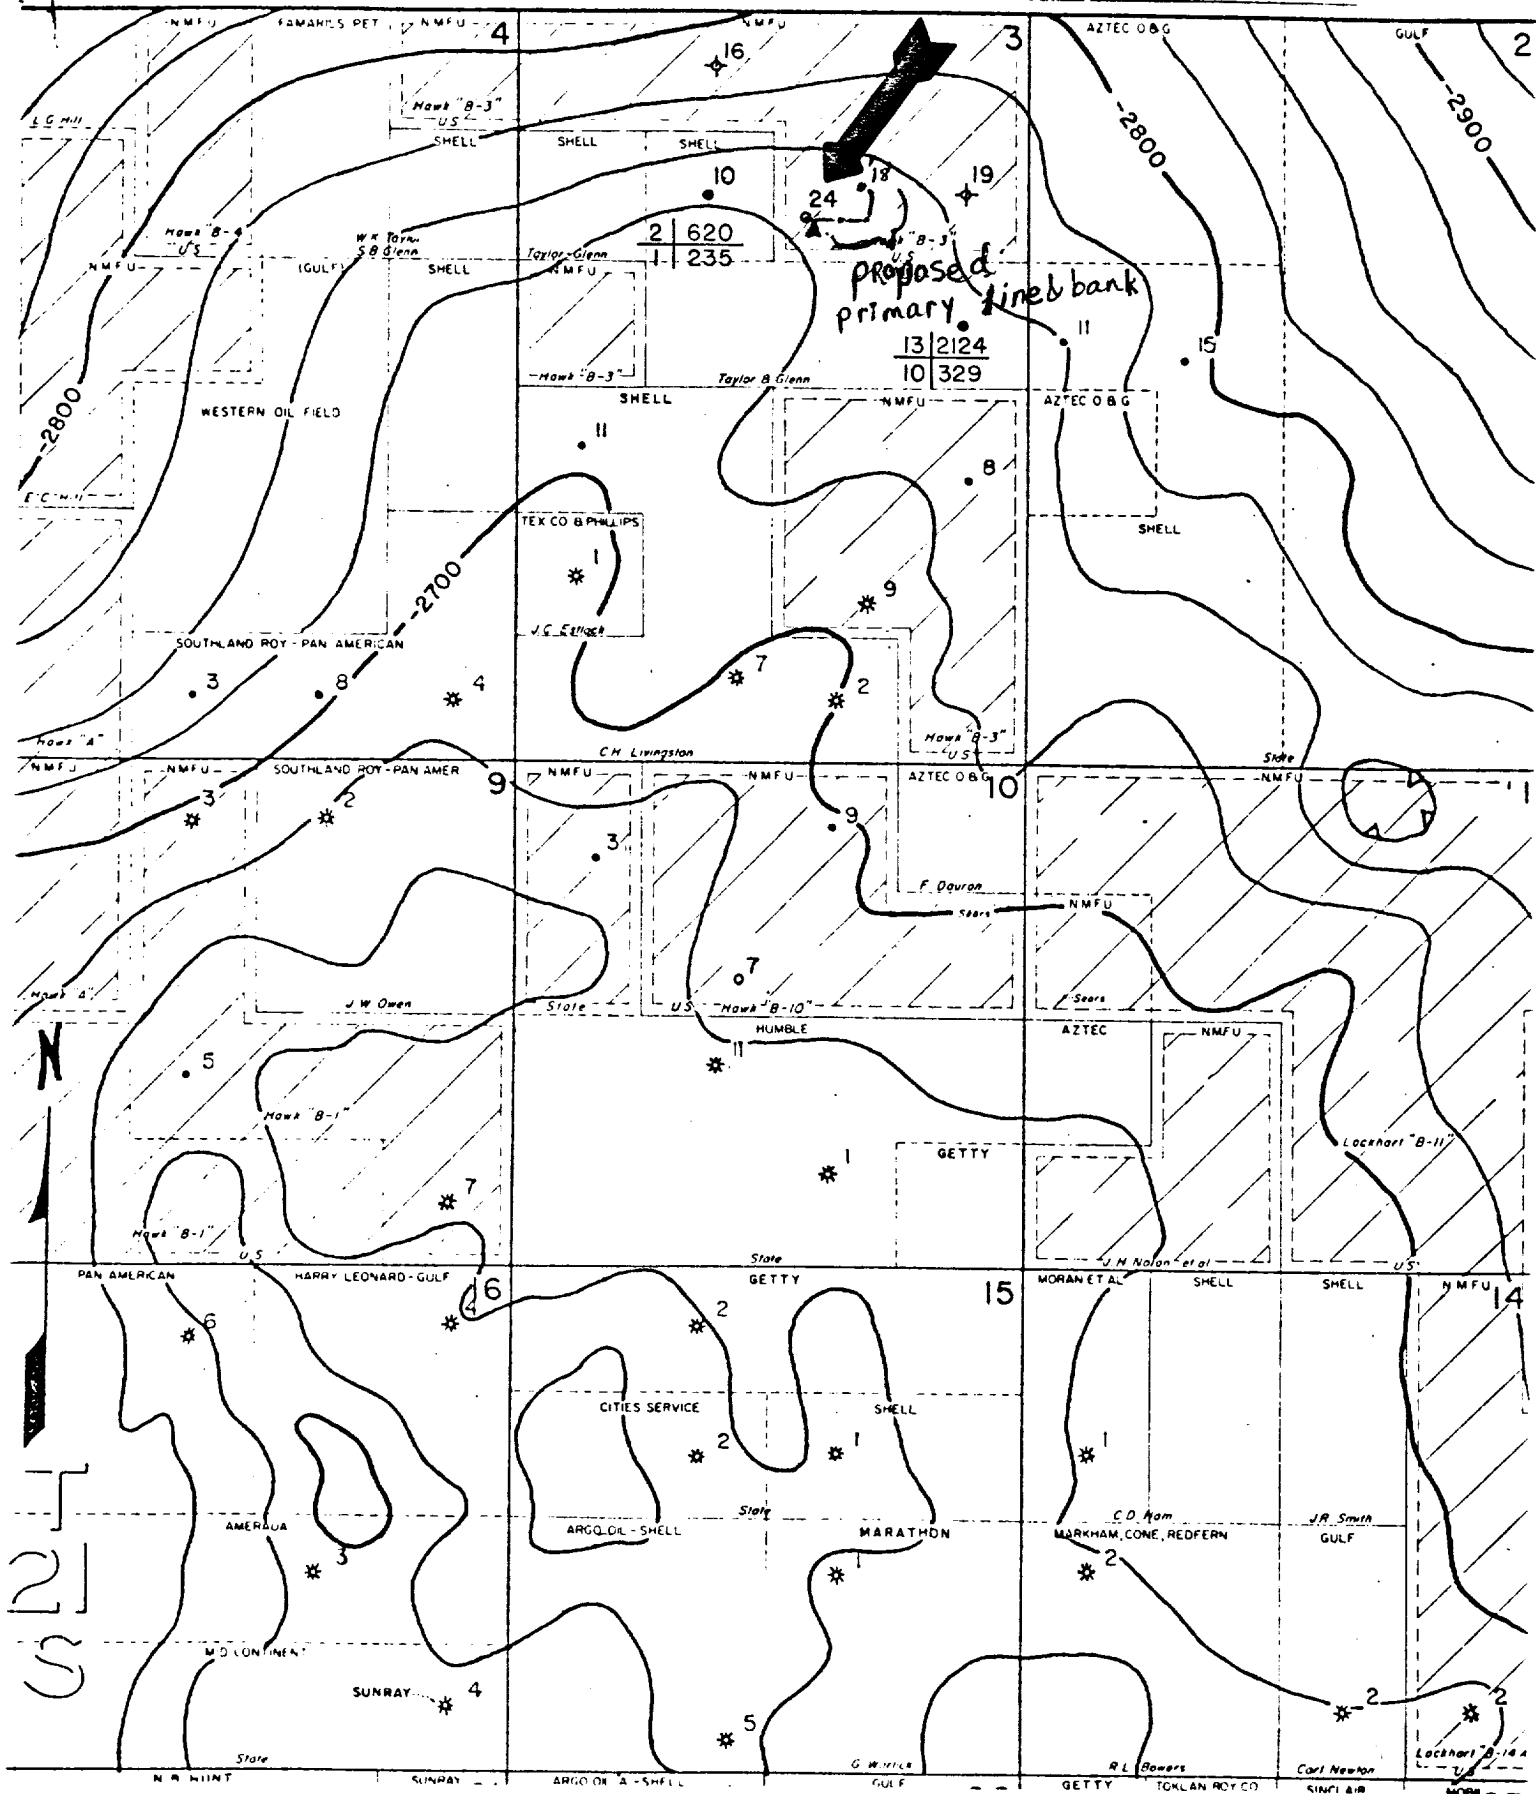

R37E

Exhibit E