

NE OIL CONSERVATION COMMISSION  
WELL LOCATION AND ACREAGE DEDICATION PLAT

Form C-102  
Supersedes C-128  
Effective 1-1-83

All distances must be from the outer boundaries of the Section


Operator Western Oil Producers Inc		Lease Pogo St "L" Com		Well No. 2
Unit Letter F	Section 25	Township 21S	Range 34E	County LEA
Actual Footage Location of Well:				
1980	feet from the	NORTH	line and	1980
				feet from the
				WEST
Round Level Elev. 3649.8	Producing Formation Morrow		Pool Grama Ridge East	Dedicated Acreage: 320 Acres

1. Outline the acreage dedicated to the subject well by colored pencil or hachure marks on the plat below.
2. If more than one lease is dedicated to the well, outline each and identify the ownership thereof (both as to working interest and royalty).
3. If more than one lease of different ownership is dedicated to the well, have the interests of all owners been consolidated by communitization, unitization, force-pooling, etc?

☒ Yes      No      If answer is "yes," type of consolidation Communitization Agreement if needed

If answer is "no," list the owners and tract descriptions which have actually been consolidated. (Use reverse side of this form if necessary.)

No allowable will be assigned to the well until all interests have been consolidated (by communitization, unitization, forced-pooling, or otherwise) or until a non-standard unit, eliminating such interests, has been approved by the Commission.

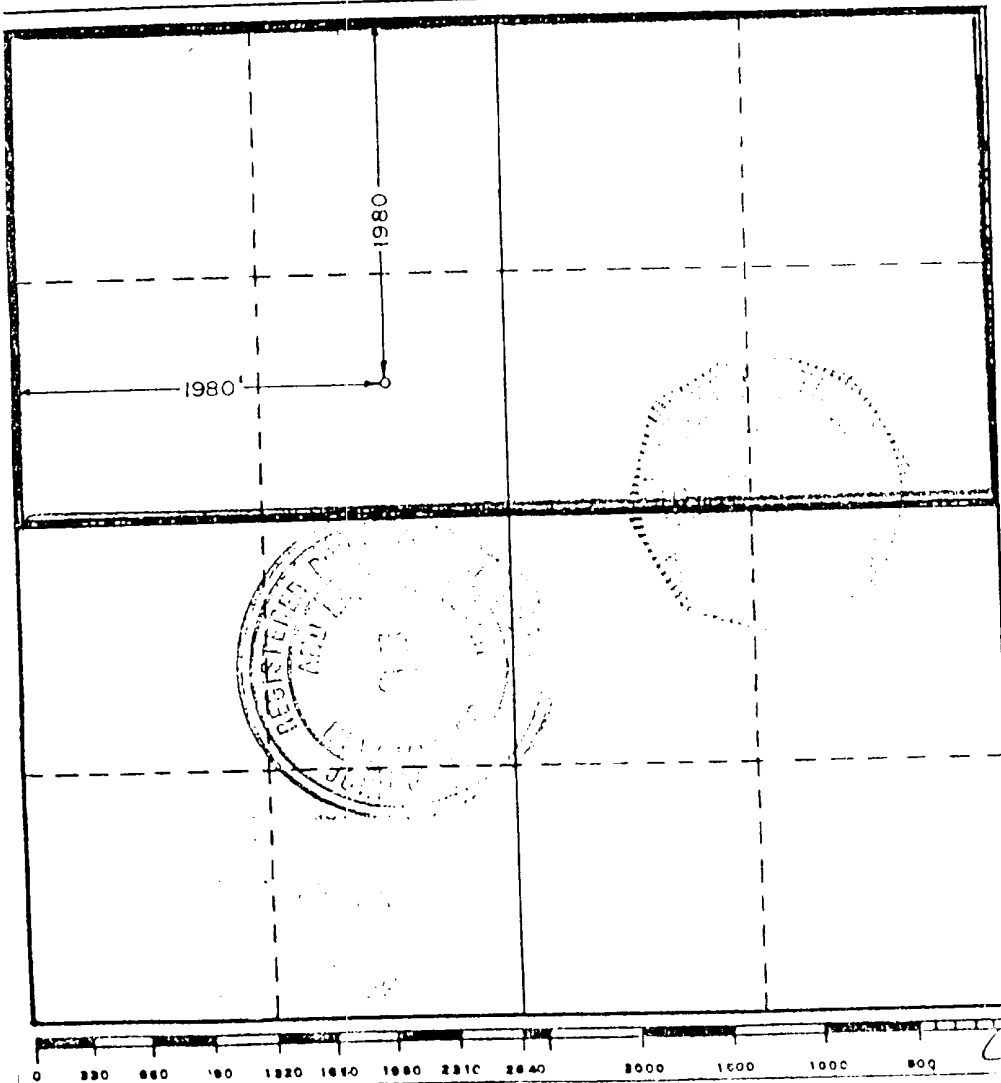

CERTIFICATION

I hereby certify that the information contained herein is true and complete to the best of my knowledge and belief.

Name Kenneth D Reynolds  
Position President

Western Oil Producers Inc

Date July 23, 2001

I hereby certify that the well location shown on this plat was plotted from field notes of actual surveys made by me or under my supervision, and that the same is true and correct to the best of my knowledge and belief.

Date Surveyed

8/14/84

Registered Professional Engineer  
and/or Land Surveyor


[Signature]

Certificate No. JOHN W. WEST, 676  
RONALD J. EIDSON, 3239

1,980' ENL and 1,980' FWL of  
Section 25-T21S-R34E  
Lea County, New Mexico

Spud: 12/26/84  
Completed: 6/12/85  
P & A: 8/1/89

PROPOSED RE-ENTRY

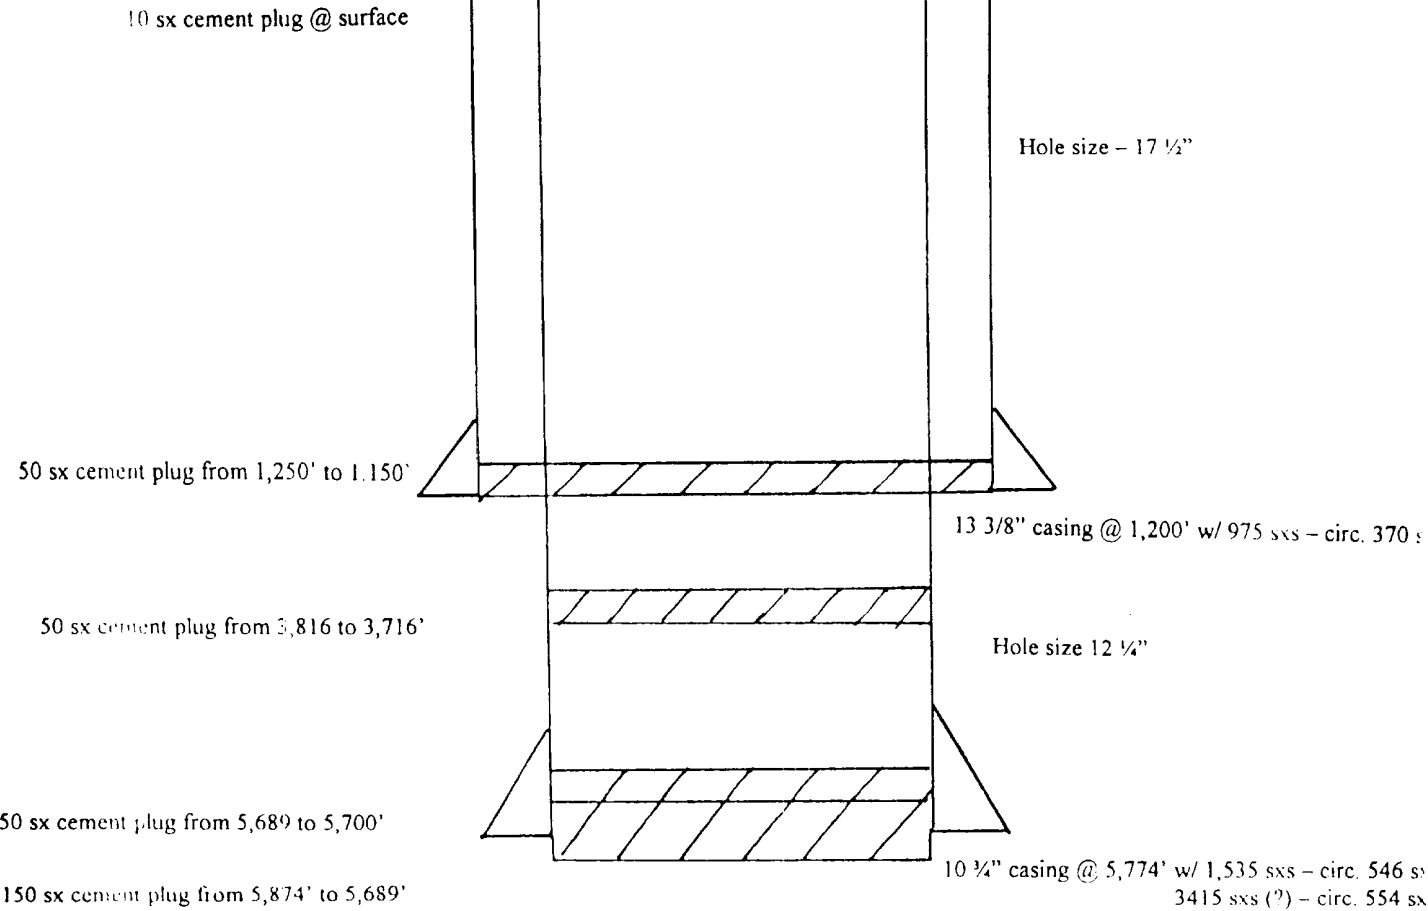

1,972' of Open Hole

