

HUBBS DIVISION

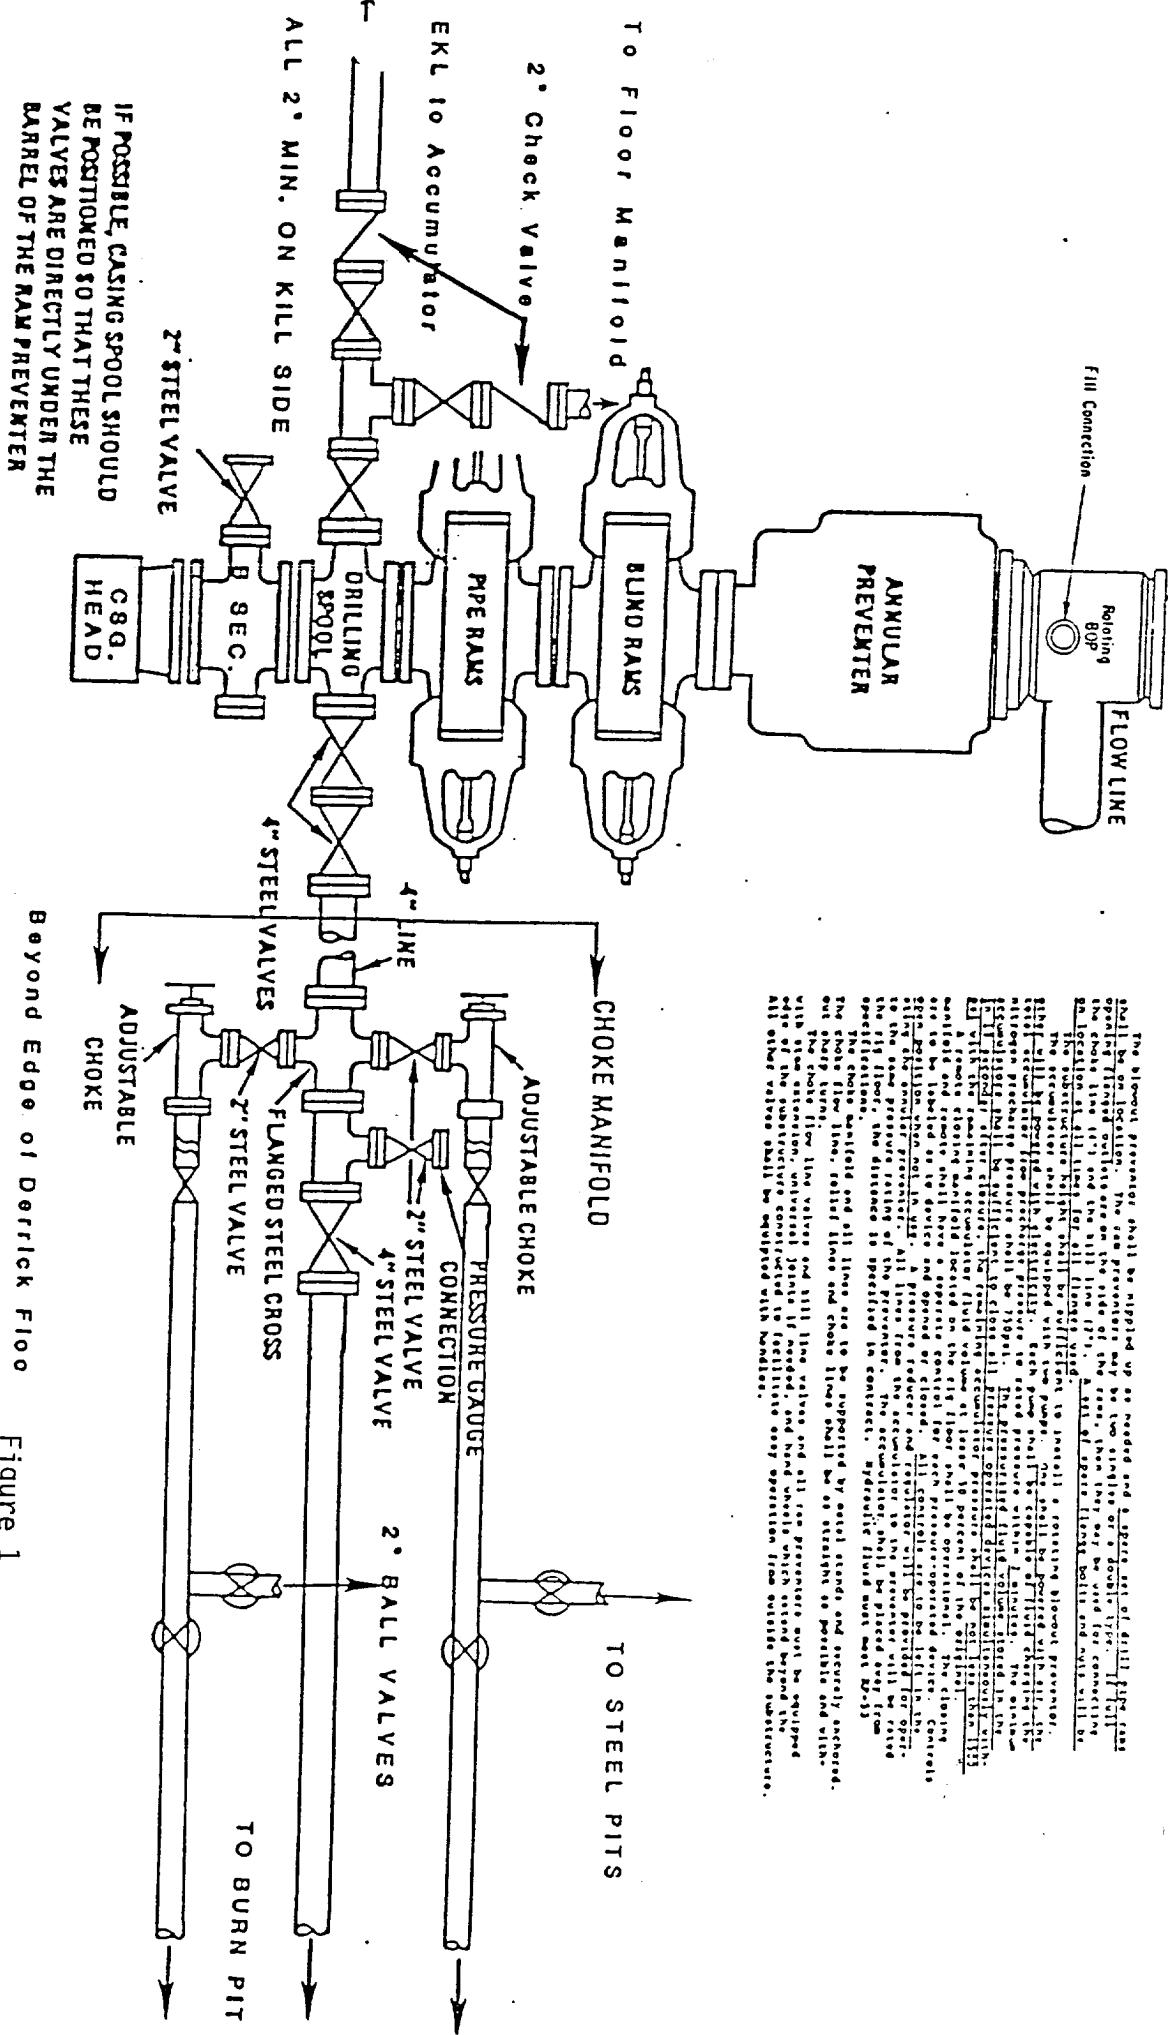


Figure 1

IF POSSIBLE, CASING SPOOL SHOULD BE POSITIONED SO THAT THESE VALVES ARE DIRECTLY UNDER THE BARREL OF THE RAM PREVENTER

Beyond Edge of Derrick Floor

Eunice Monument South Unit 202
1980¹ FNL & 1680¹ FEL Sec 4 T21S R36E
1st Cont'd. New Mexico