

(5M) SCS

PROPOSED BOPE AND CHOKE ARRANGEMENT

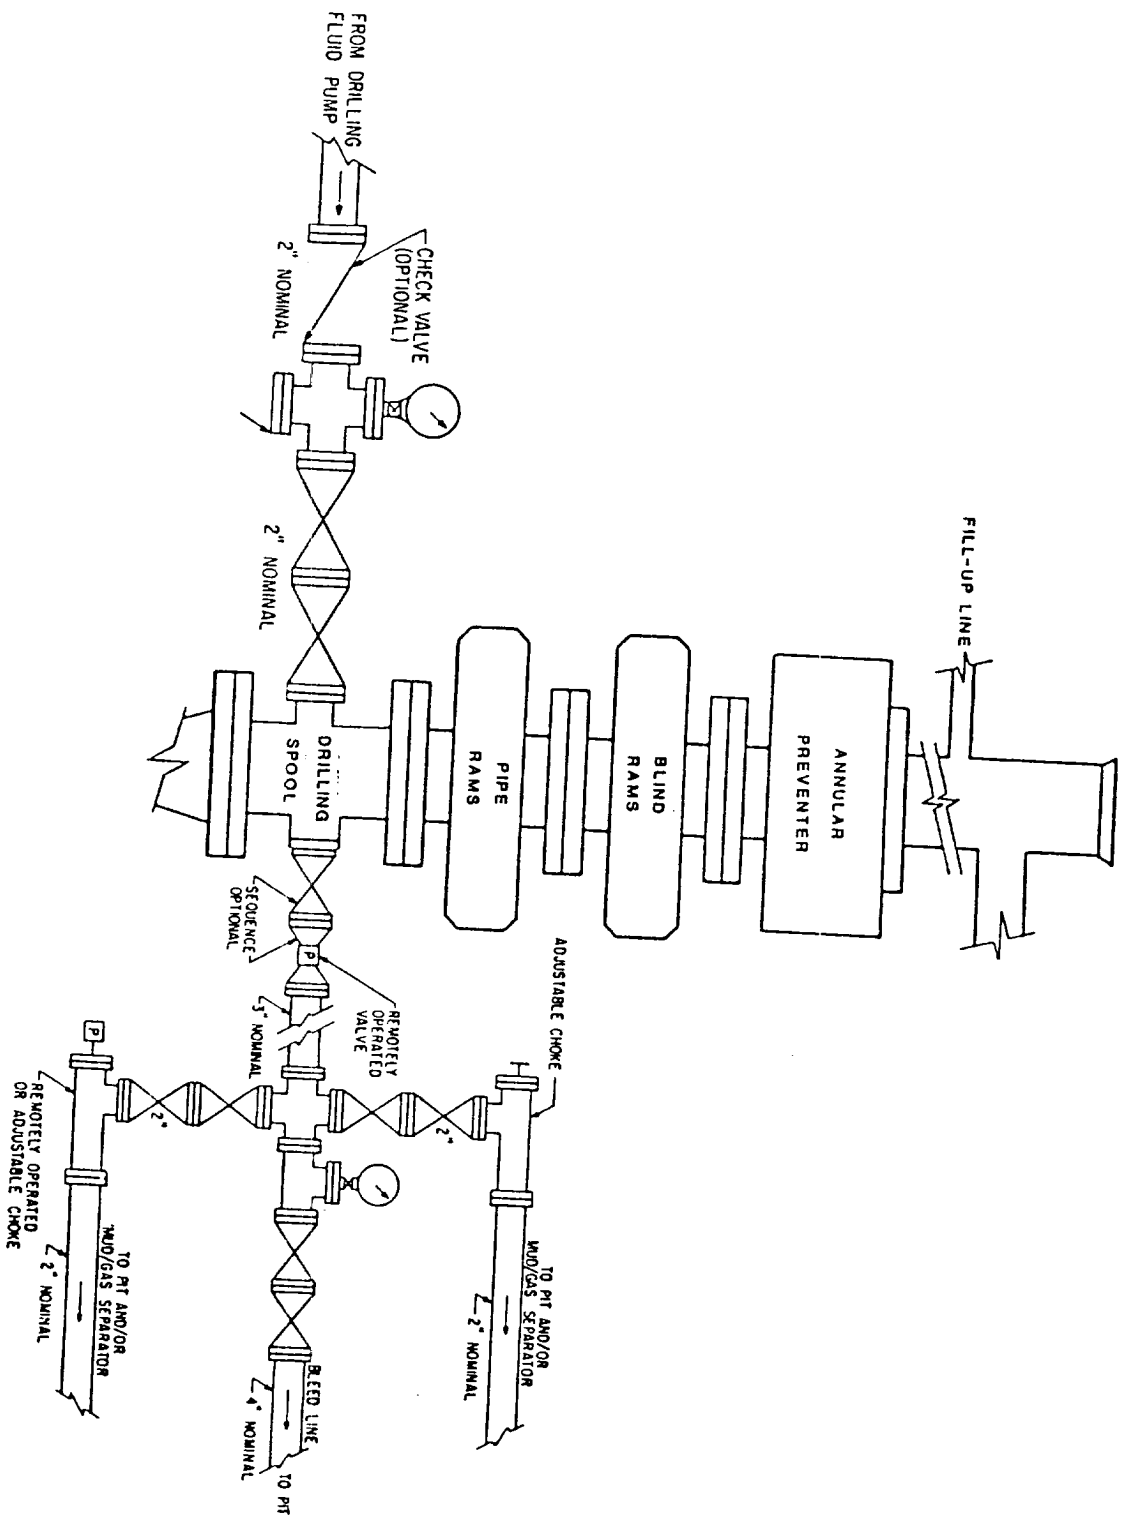


EXHIBIT B

SANTA FE ENERGY OPERATING PARTNERS, L.P.
BILBREY FEDERAL 28 No. 2
SECTION 28, T 21 S, R 32 E, 1980' FSL, 1980' FWL
LEA CO., NEW MEXICO

06/24/90
173

RECEIVED

AUG 31 1989

OCD
HOBBS OFFICE