

PROPOSED BOPE AND CHOKE ARRANGEMENT

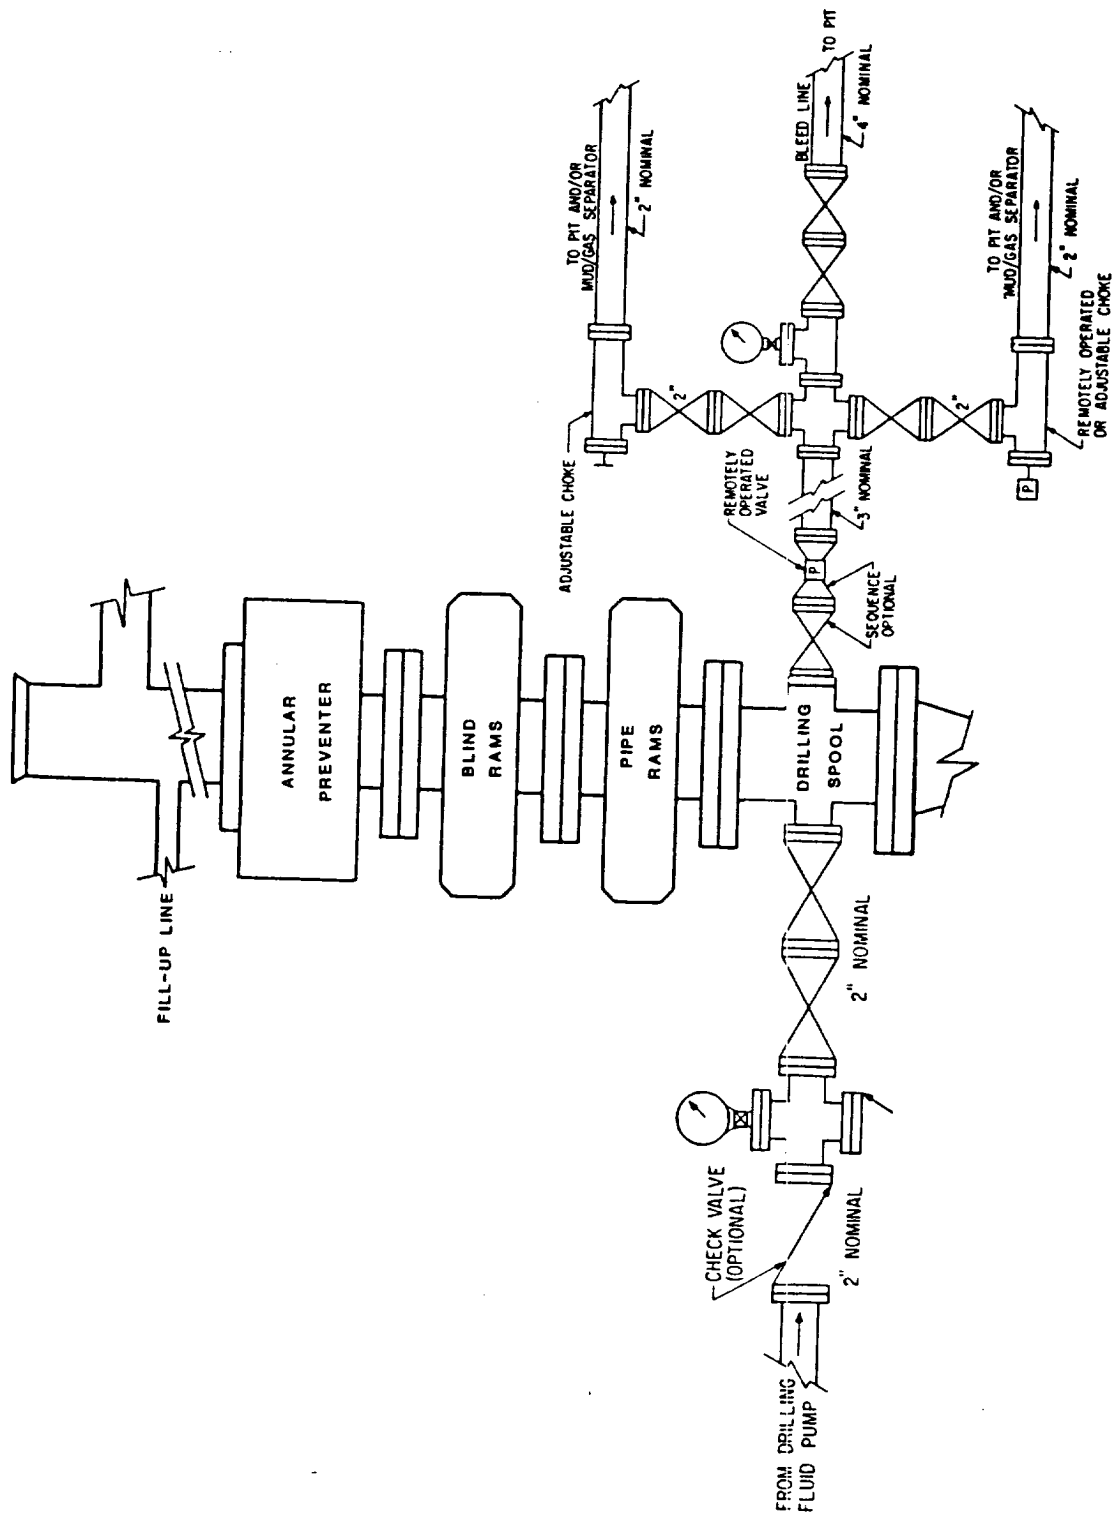


EXHIBIT B

SANTA FE ENERGY OPERATING PARTNERS, LP.
 BILBREY 27-A-1 FED #1
 SEC 27, T 21 S, R 32 E
 1980' FWL & 1980' FNL
 LEA COUNTY, NEW MEXICO