

PROHIBITION FEDERAL UNIT BATTERY (LOCATED AT WELL #4)

SW/4 NE/4 SECTION 14, T-22-S - R-32-E 2310' FNL & 1980' FEL

PROHIBITION FEDERAL UNIT #6


SE/4 NE/4 SECTION 14, T-22-S - R-32-E 2310' FNL & 990' FEL

RED TANK; DELAWARE, WEST FIELD

#NM 85937

LEA COUNTY, NEW MEXICO

1. 6' X 20' HEATER TREATER (WELL #4)
2. 6' X 20' HEATER TREATER (WELL #6)
3. 2" GAS METER RUN WITH MARALO METER
4. G. P. M. GAS METER RUN WITH METER
5. 500 BARRELL FIBERGLASS WATER TANK
6. 500 BARRELL STEEL WELDED OIL TANK
- (X) VALVE WITH SEALING AND LOCKING DEVICE

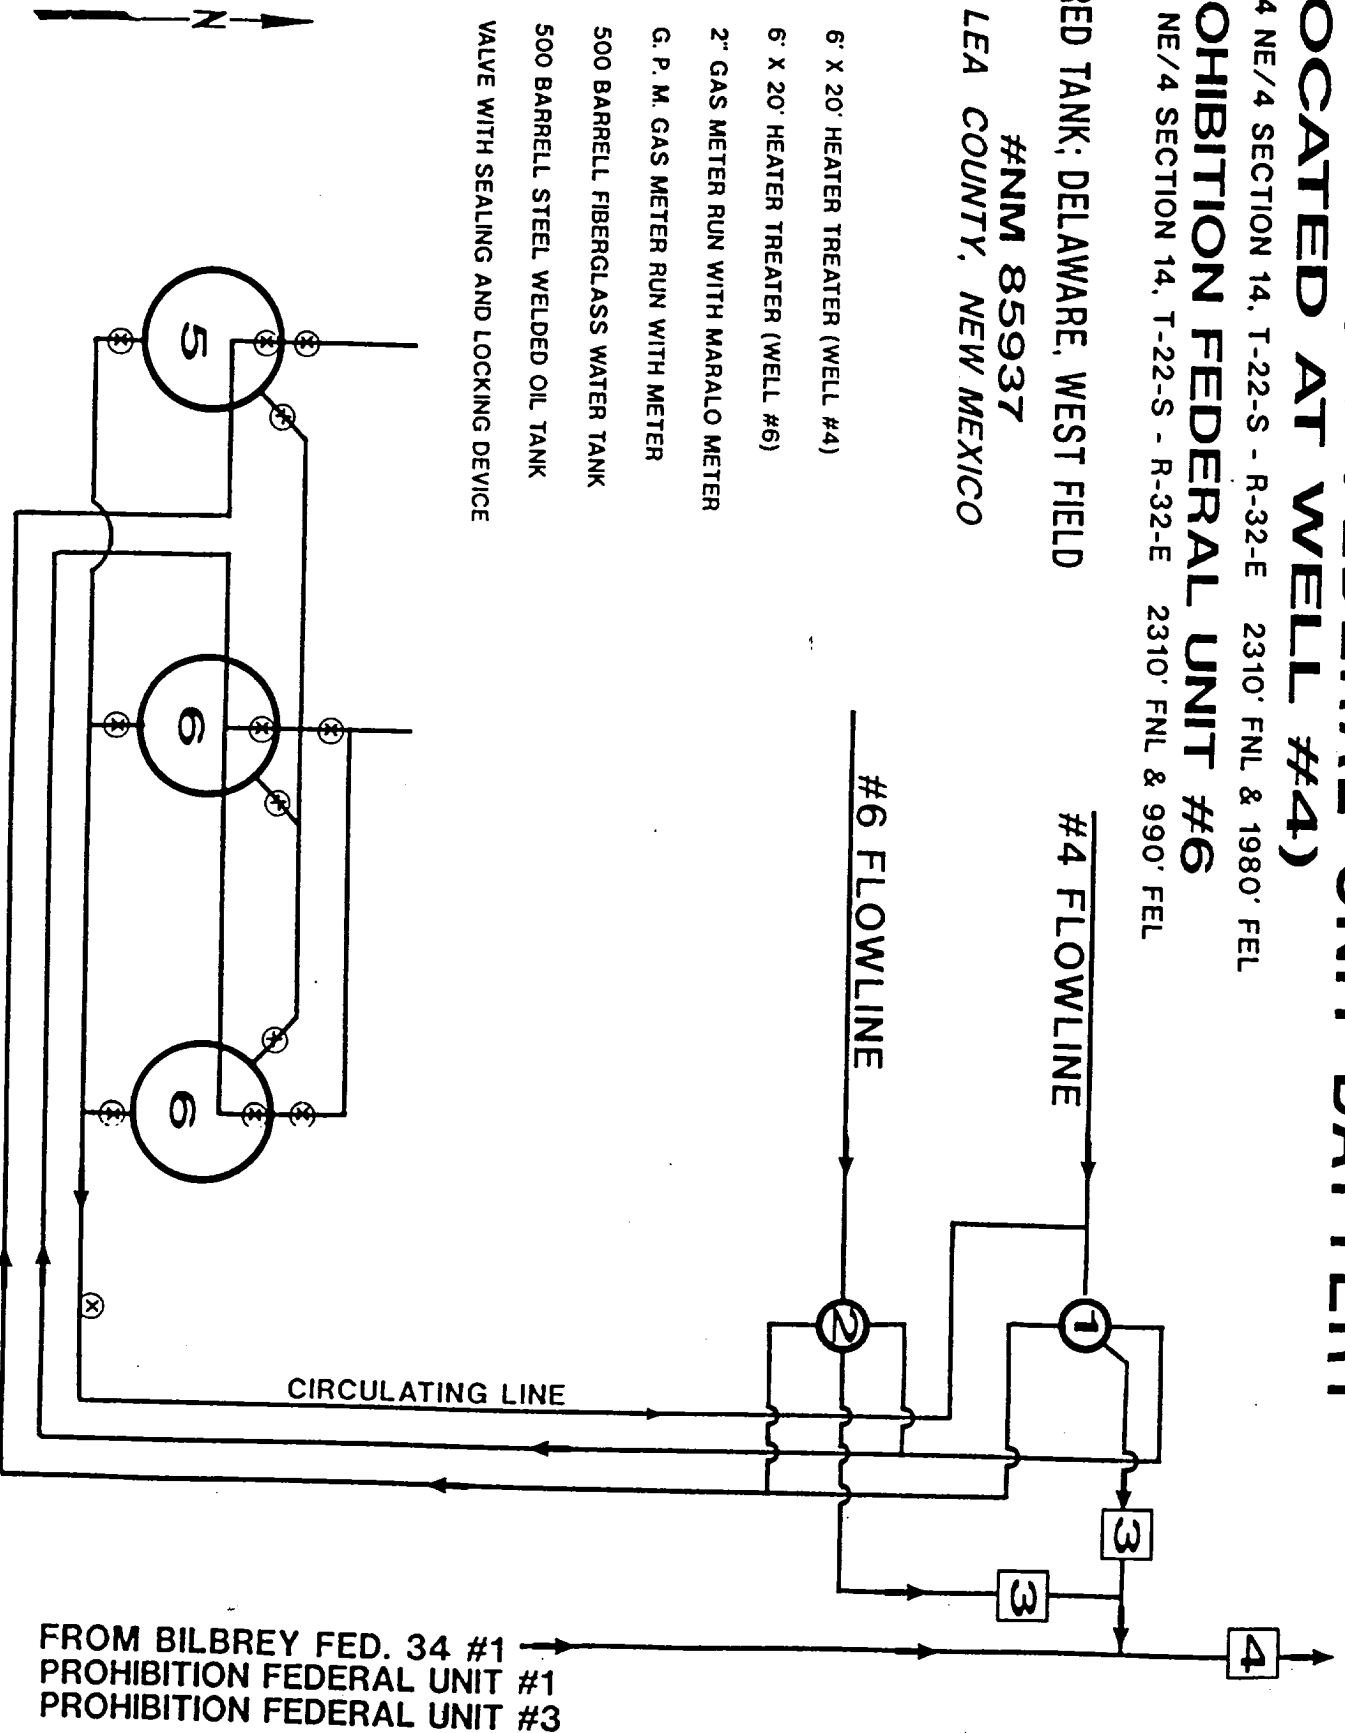

JAN, 1999
NOT TO SCALE

maralo