


- 1 1,000,000 Btu GAS PRODUCTION UNIT
- 2 5 Bbl FIBERGLASS DRAIN TANK F/DEHYDRATION UNIT
- 3 DEHYDRATION UNIT
- 4 MARALO GAS SALES CHECK METER
- 5 12' X 15' 300 DBI STEEL STOCK TANK
- 6 12' X 15' 300 DBI FIBERGLASS WATER TANK
- 7 AJAX OPC - 180 LE L-2 GAS COMPRESSOR
- V VALVE
- (V) LOCKED VALVES

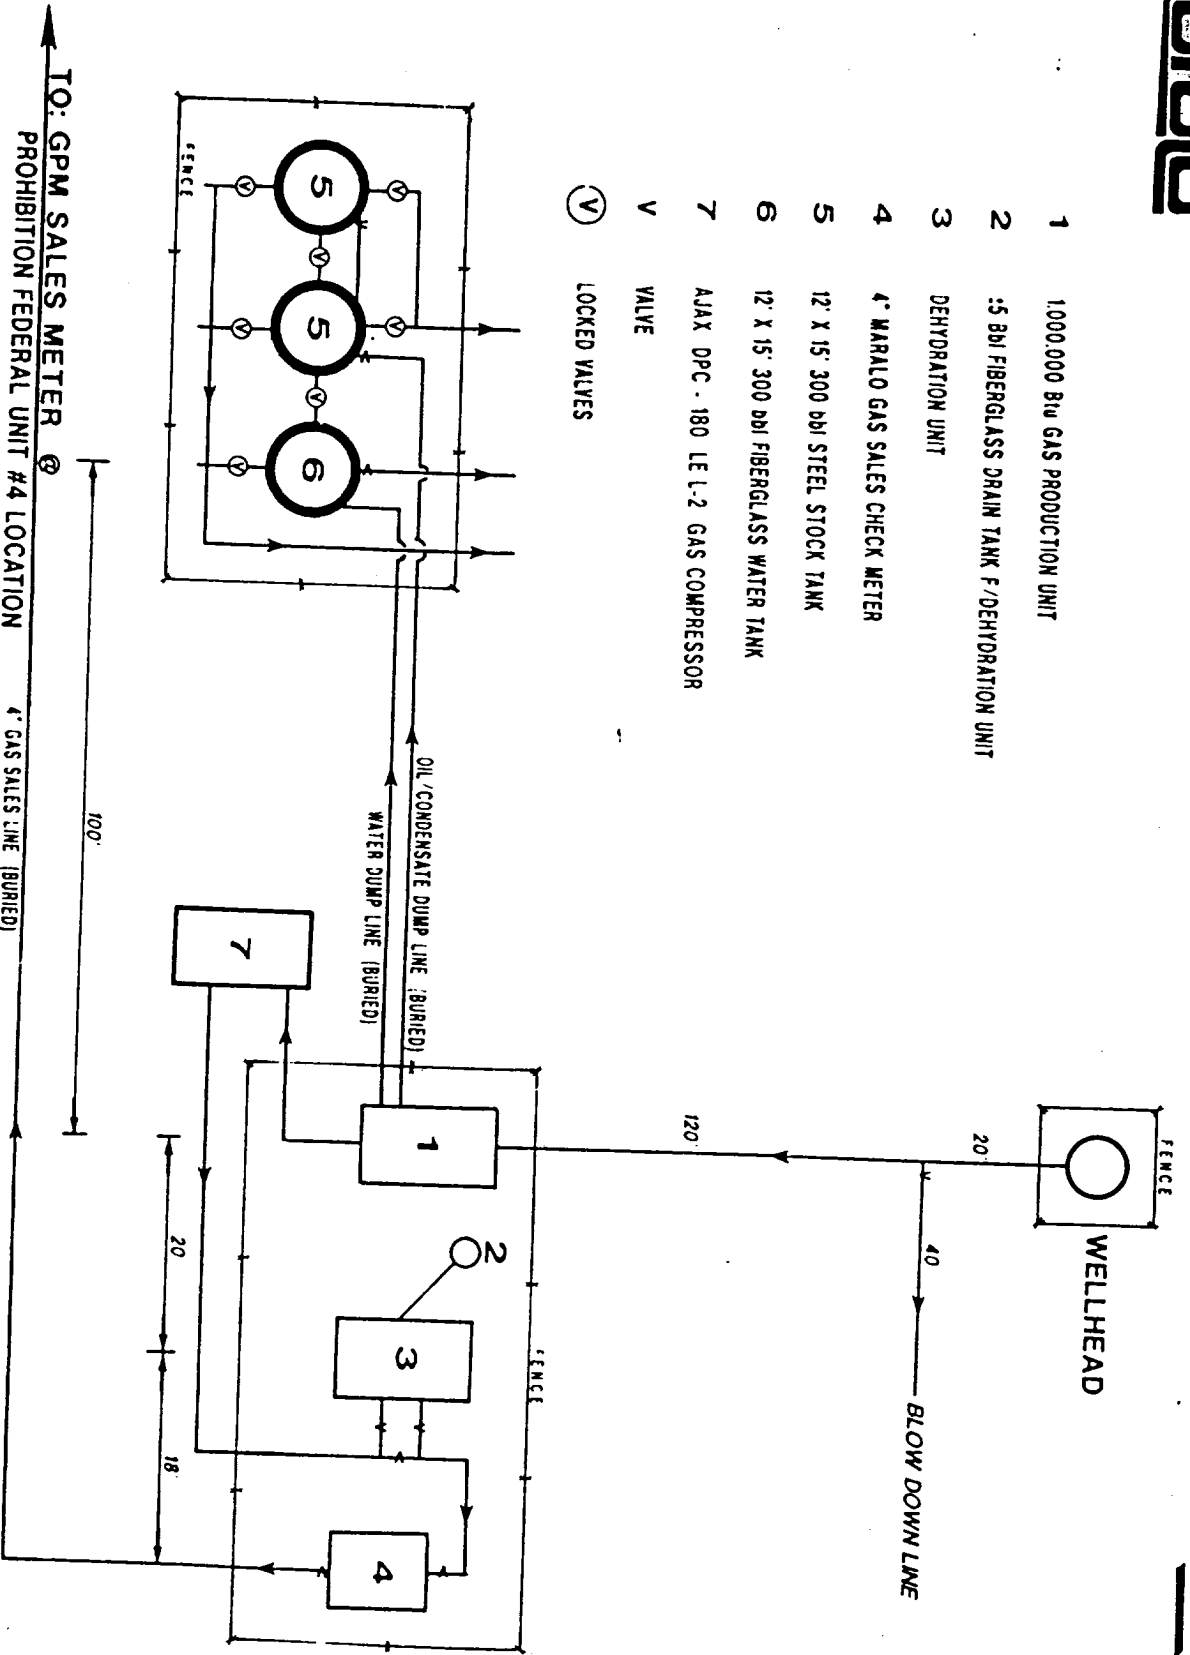

BILBREY 34 FED. #1

BILBREY (MORROW) FIELD
 LEA COUNTY, NEW MEXICO
 NM #89599 85933
 SECTION 34 - T-21-S-R-32-E
 660' FWL & 1980' FWL