


- 1 1000 000 Btu GAS PRODUCTION UNIT
- 2 3500 FIBERGLASS DRAIN TANK F. DEHYDRATION UNIT
- 3 DEHYDRATION UNIT
- 4 MARALO GAS SALES CHECK METER
- 5 12' X 15' 300 DBI STEEL STOCK TANK
- 6 12' X 15' 300 DBI FIBERGLASS WATER TANK
- 7 AJAX DPC - 180 LE L-2 GAS COMPRESSOR
- V VALVE
- (V) LOCKED VALVES

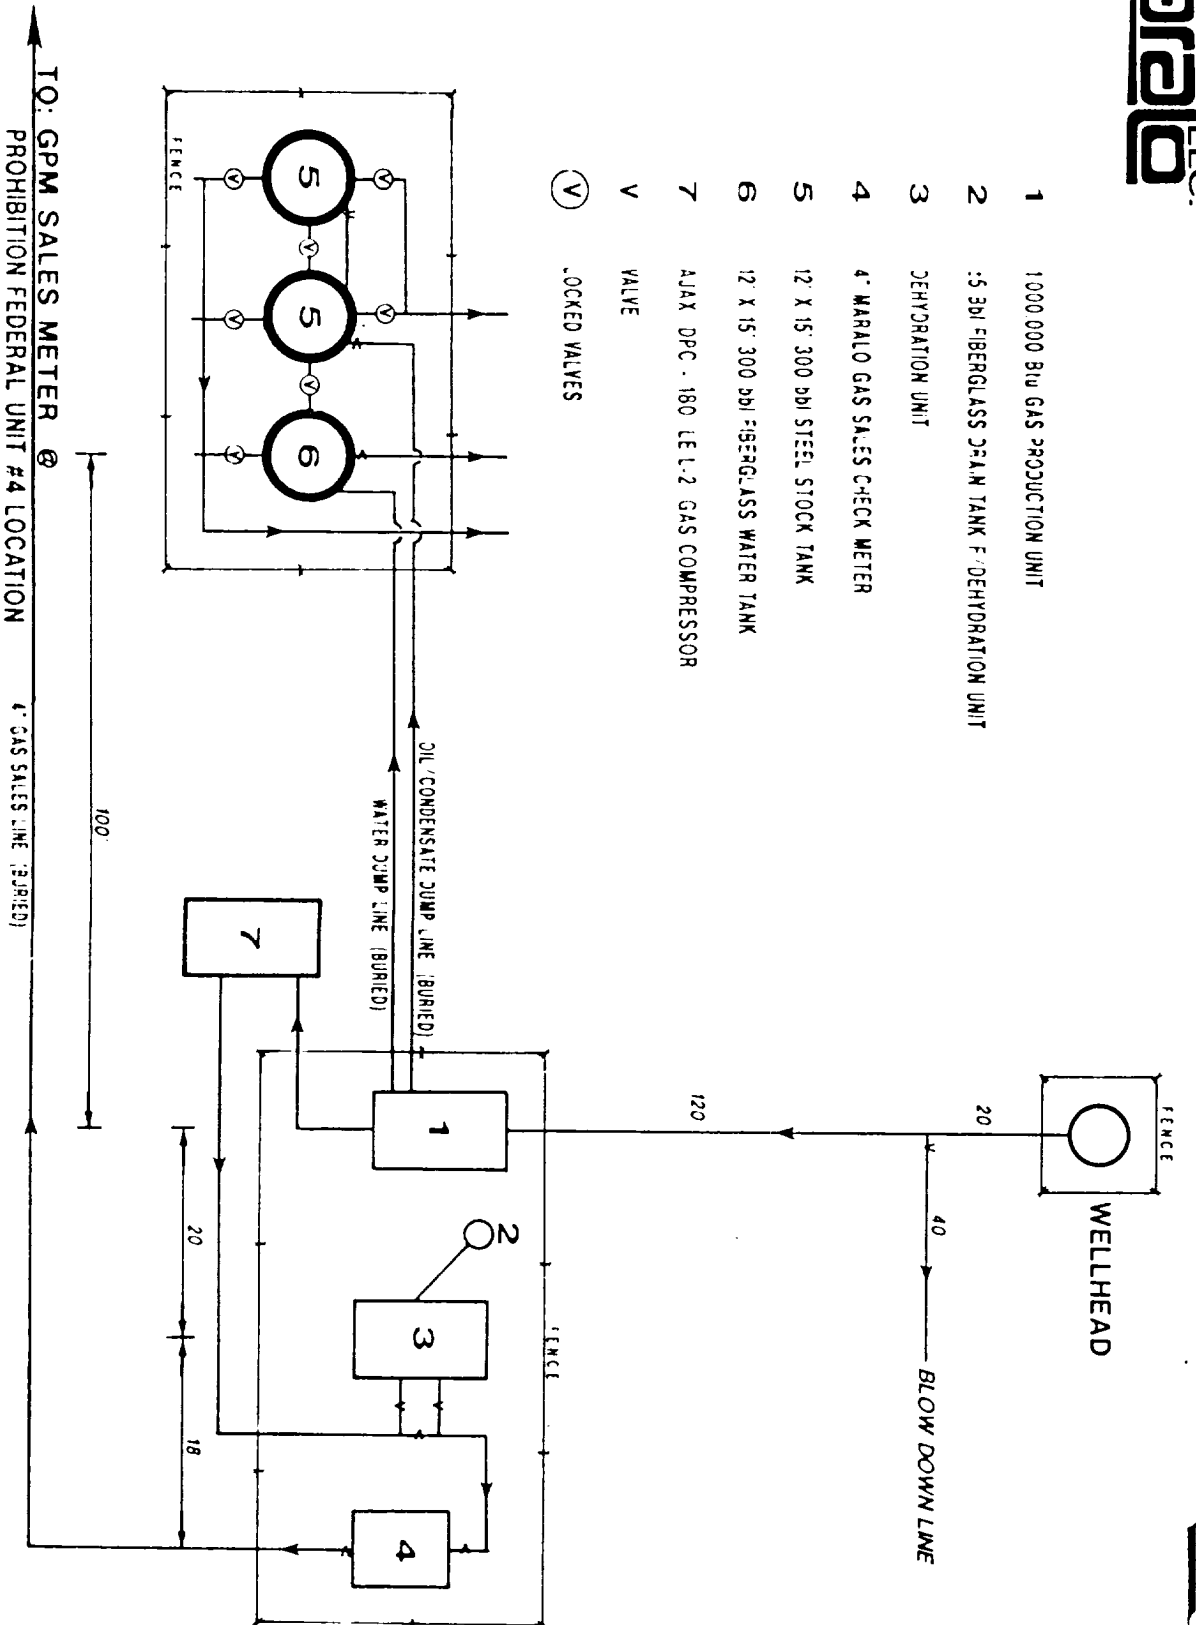

BILBREY 34 FED. #1

BILBREY (MORROW) FIELD
LEA COUNTY, NEW MEXICO

NM #89533

SECTION 34, - T-21-S, R-32-E
660' FNL & 1980' FWL

JAN. 1999
(NOT TO SCALE)